

DO NOT SCALE, REFER TO FIGURED DIMENSIONS ONLY

P01 Planning Issue 26/06/26

1. Red brickwork to match existing
2. Metal standing seam cladding
3. Metal flashing, colour to match cladding
4. Canopy extends out following roof form
5. Metal railing with gate
6. Feature brick pattern to tie in with existing school house motif
7. Metal framed windows/doors
8. Metal framed window with obscure glazing
9. Integrated PV panels



PROJECT
Holy Trinity CofE School
Northwood HA6 2RH

TITLE

Proposed Elevations

SCALE DATE
As indicated @ A3 May 2026

DRAWN	REVIEWED
DK	IPL


METASHAPE REF	NUMBER	REVISION
2025-032	2200	P01

DOCUMENT PURPOSE


PLANNING



1 : 100

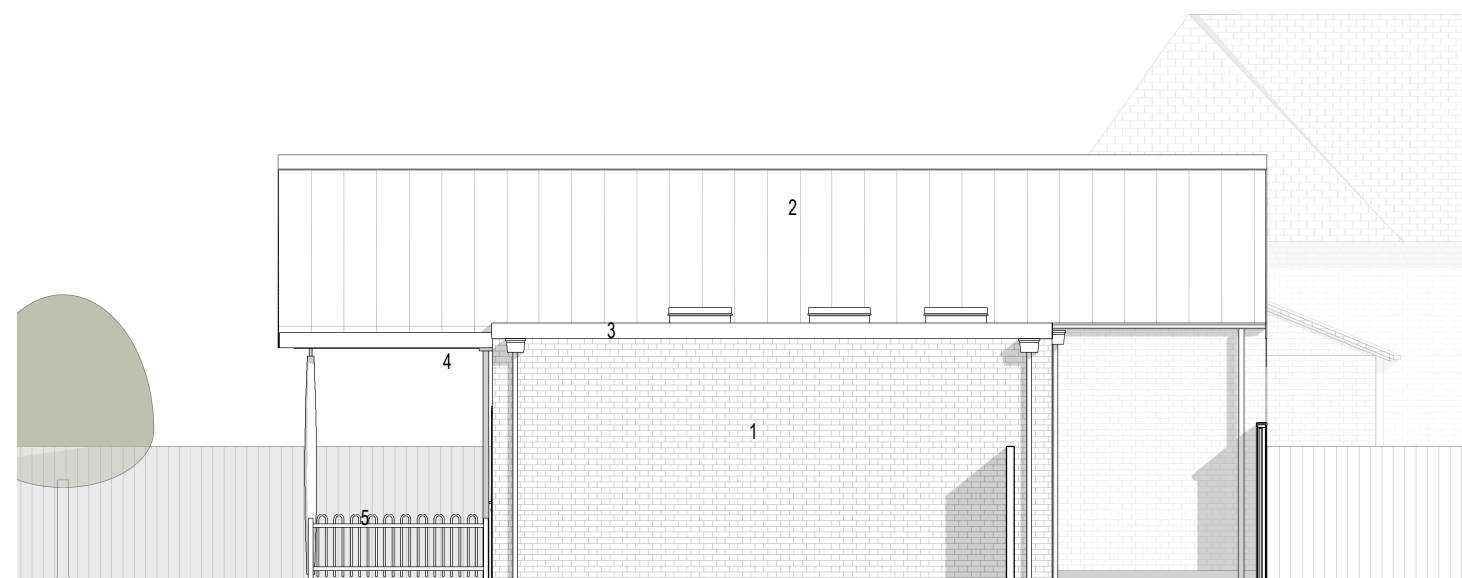

1 : 100

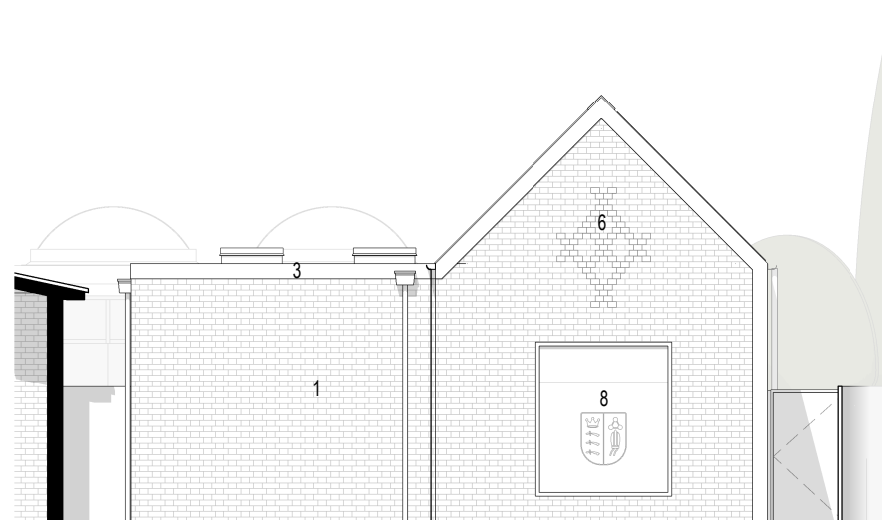

1 : 100



1 : 100

