



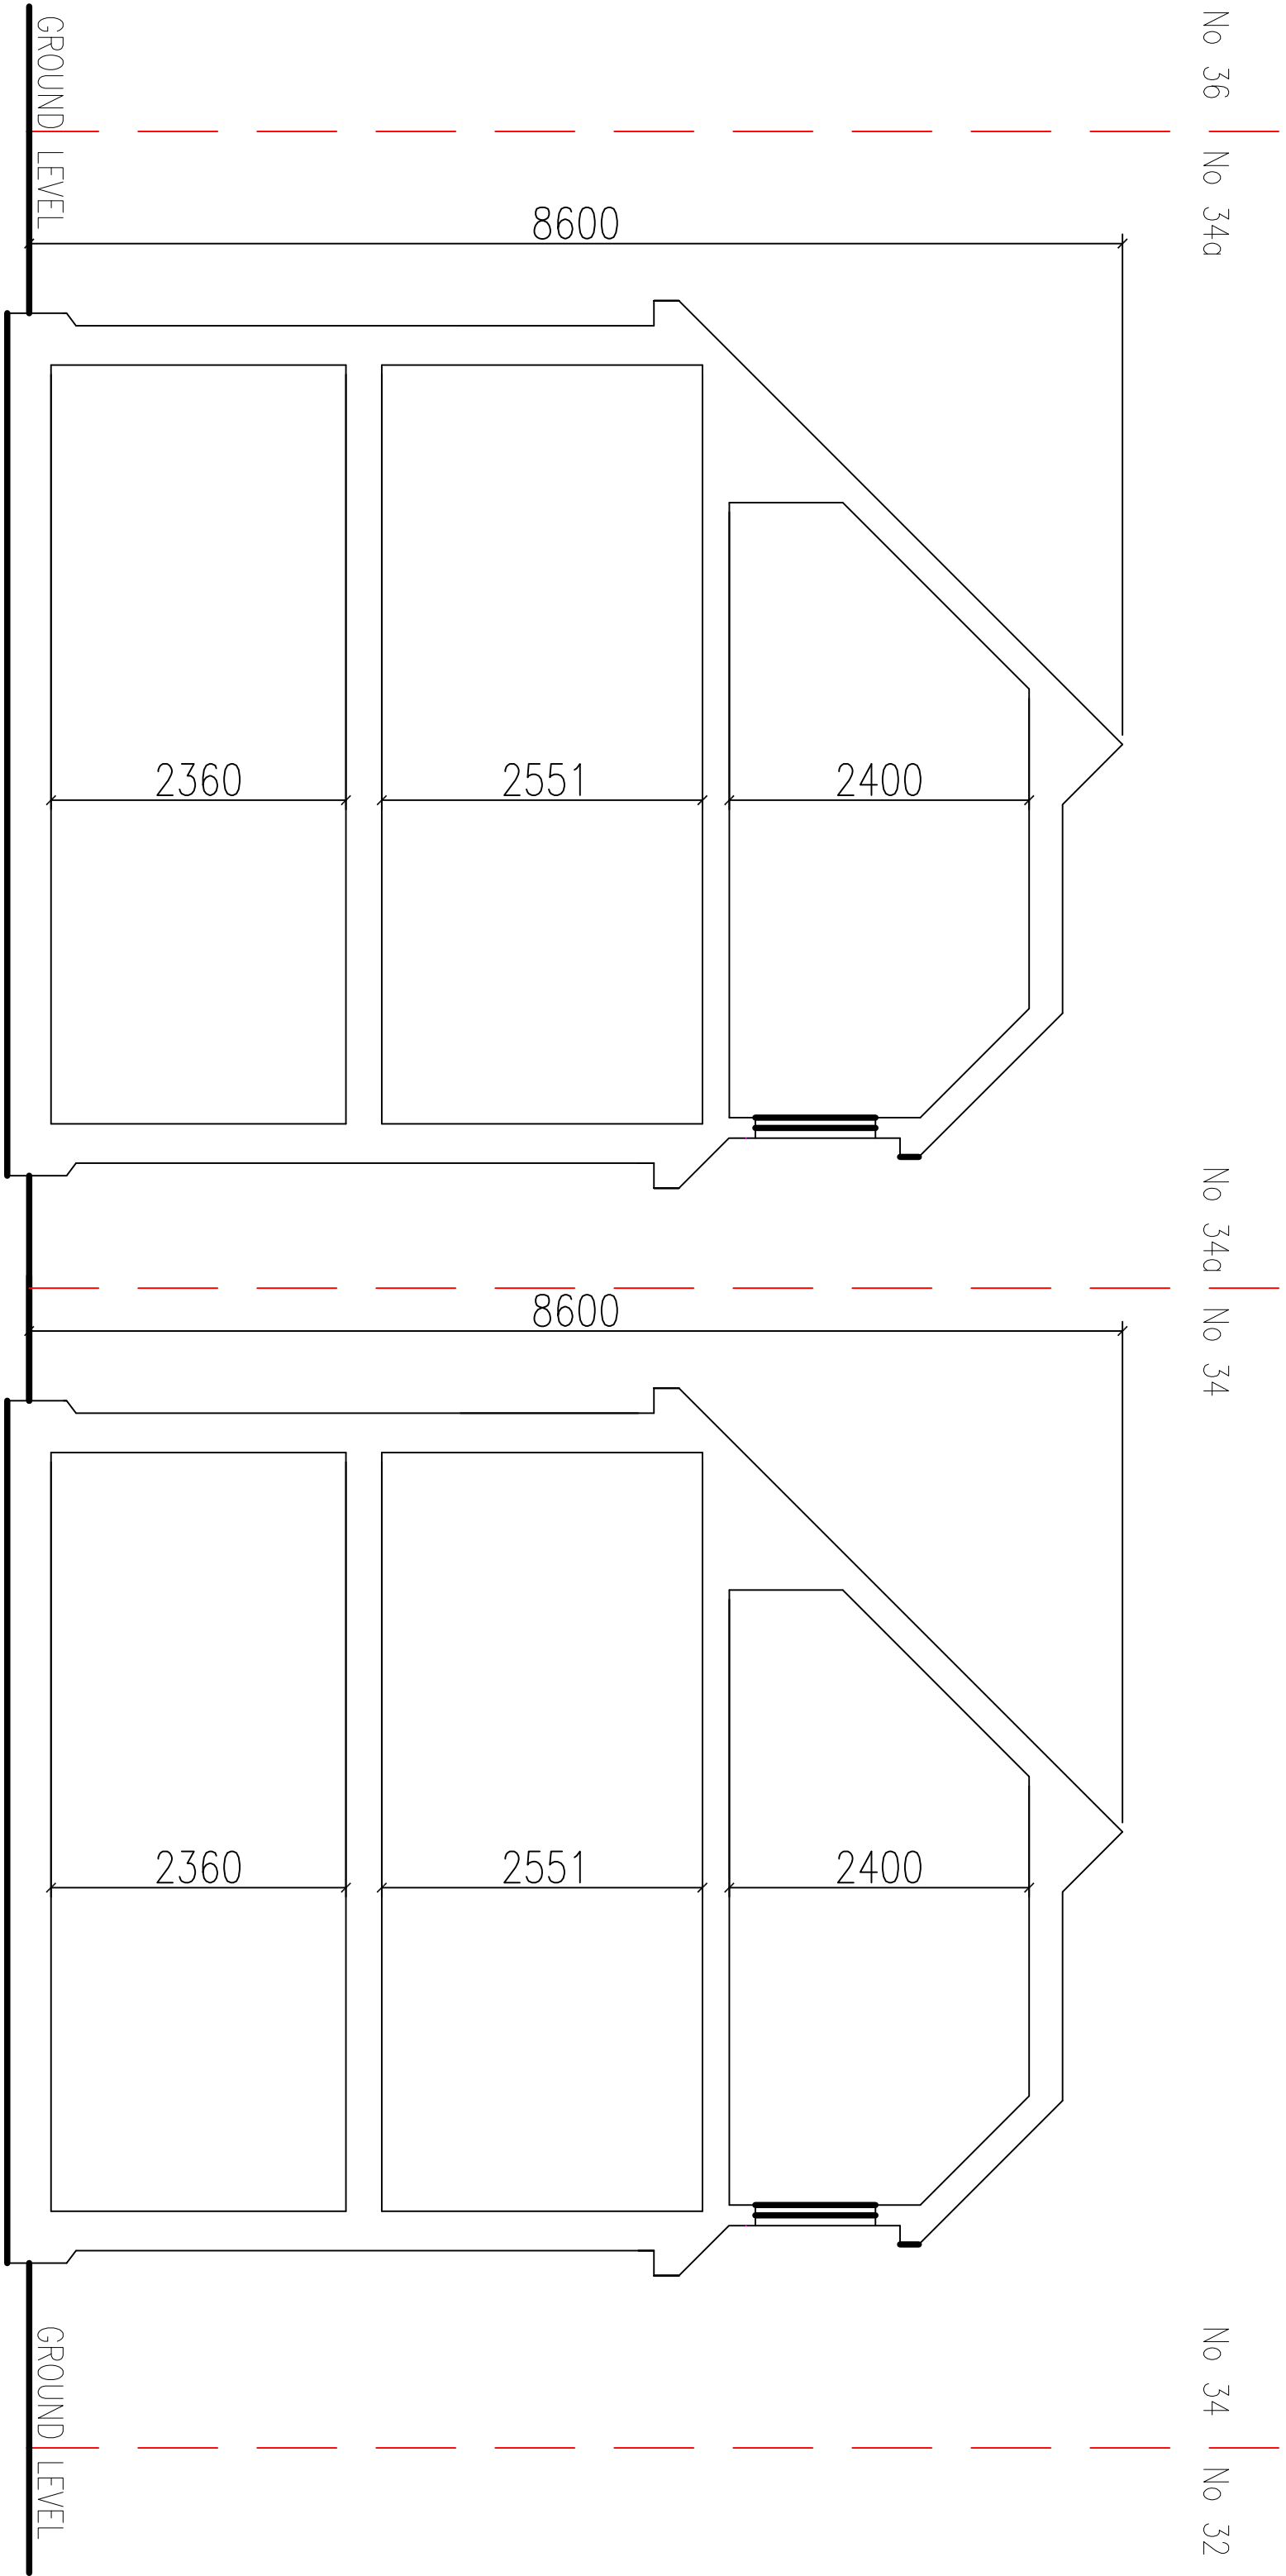

DESCRIPTION:
CONDITION 3
SECTION THROUGH SITE

CLIENT: MR PUREWAL
SITE ADDRESS:
34A VINE LANE
HILLINGDON
UB10 0BA
SCALE: 1:50 @A1
DRAWING NUMBER: CDASB/3
DATE: AUG 2022
REVISIONS:

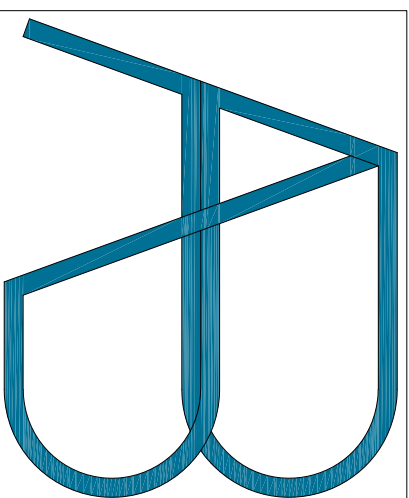

e-mail: architecturaldesigns@gmail.com
Tel: 0770 2167000

DISCLAIMER:
THESE DRAWING SHOULD BE APPROVED
BY LOCAL AUTHORITY OR APPROVED
INSPECTOR BEFORE WORK CAN START.

DO NOT SCALE FROM DRAWING
MEASUREMENTS TO BE TAKEN ON SITE.

PARTY WALL(ECT) ACT 1997 TO BE
AGREED WITH ADJOINING NEIGHBORS BY
CLIENT BEFORE COMMENCING WORKS.

ALL WORKS INCLUDING FOUNDATIONS,
WASTE LINES, ETC. FINISH TO BE WITH IN
BOUNDARY LINES OF SITE.

