



## 01 - FRONT VIEW



## 02 - FRONT VIEW



## 03 - REAR VIEW



## 04 - REAR VIEW




## 05 - REAR VIEW

**NOTES**


Dimensions are not to be scaled from this drawing by contractors. The contractor is requested to check all dimensions before the work started.

Report any discrepancies to the client or architect before undertaking the work described in the drawings. Dimensions are approximate site dimensions and are to be verified by the contractor on site before any fabrication/site works i.e foundations etc occur


Contractor is responsible for all temporary propping to existing structure

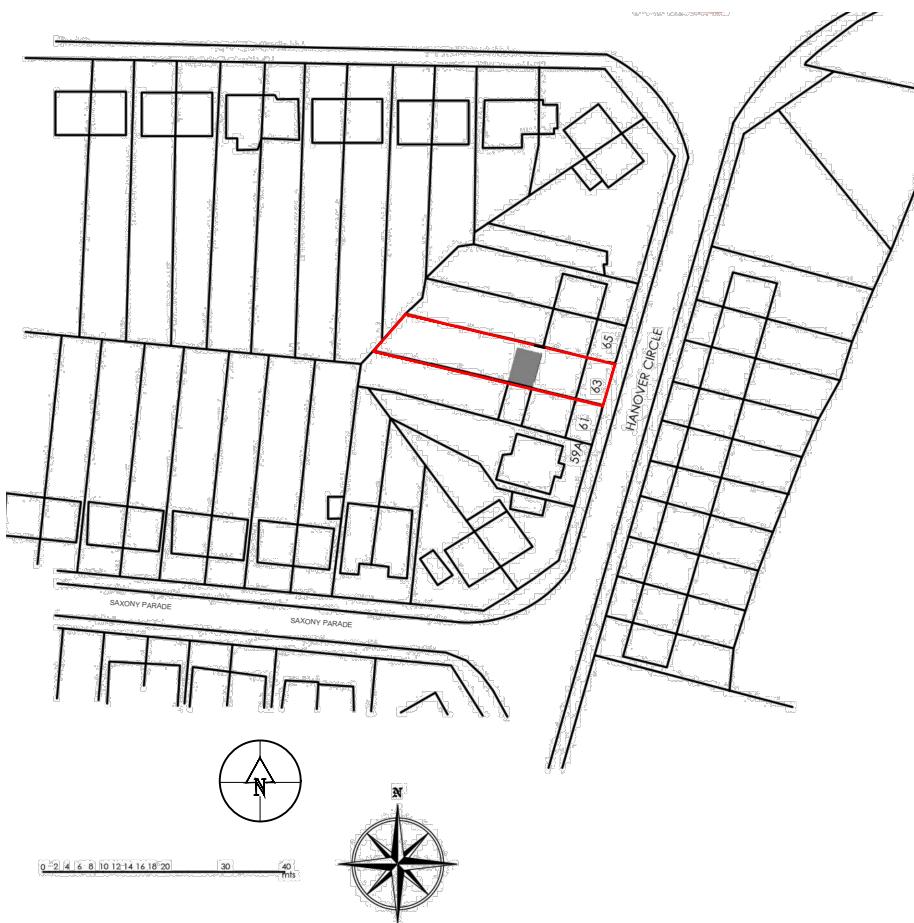

06 - OS MAP

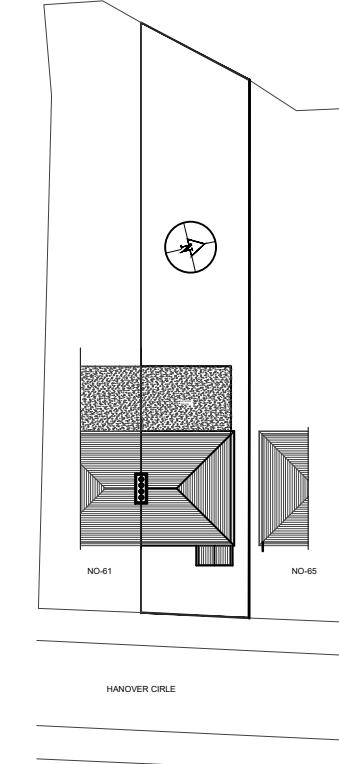

## 07 - EXISTING BLOCK PLAN

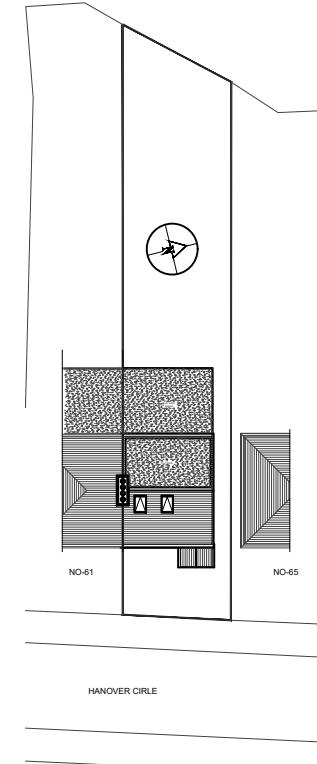

## 08 - PROPOSED BLOCK PLAN

**LAWFULNESS  
CERTIFICATE**

DESIGN ENDEAVOURS LTD  
M: 07869580774, 07883602259

Project	63 HANOVER CIRCLE HAYES LONDON, UB3 2TL		
Title	OS MAP & BLOCK PLANS		
Scale as shown@A3	Drawn MZ/FA	Approved	Date OCT-22
Job No. DE-1003/22	Drawing No. PD-63HC-01		Rev. -