


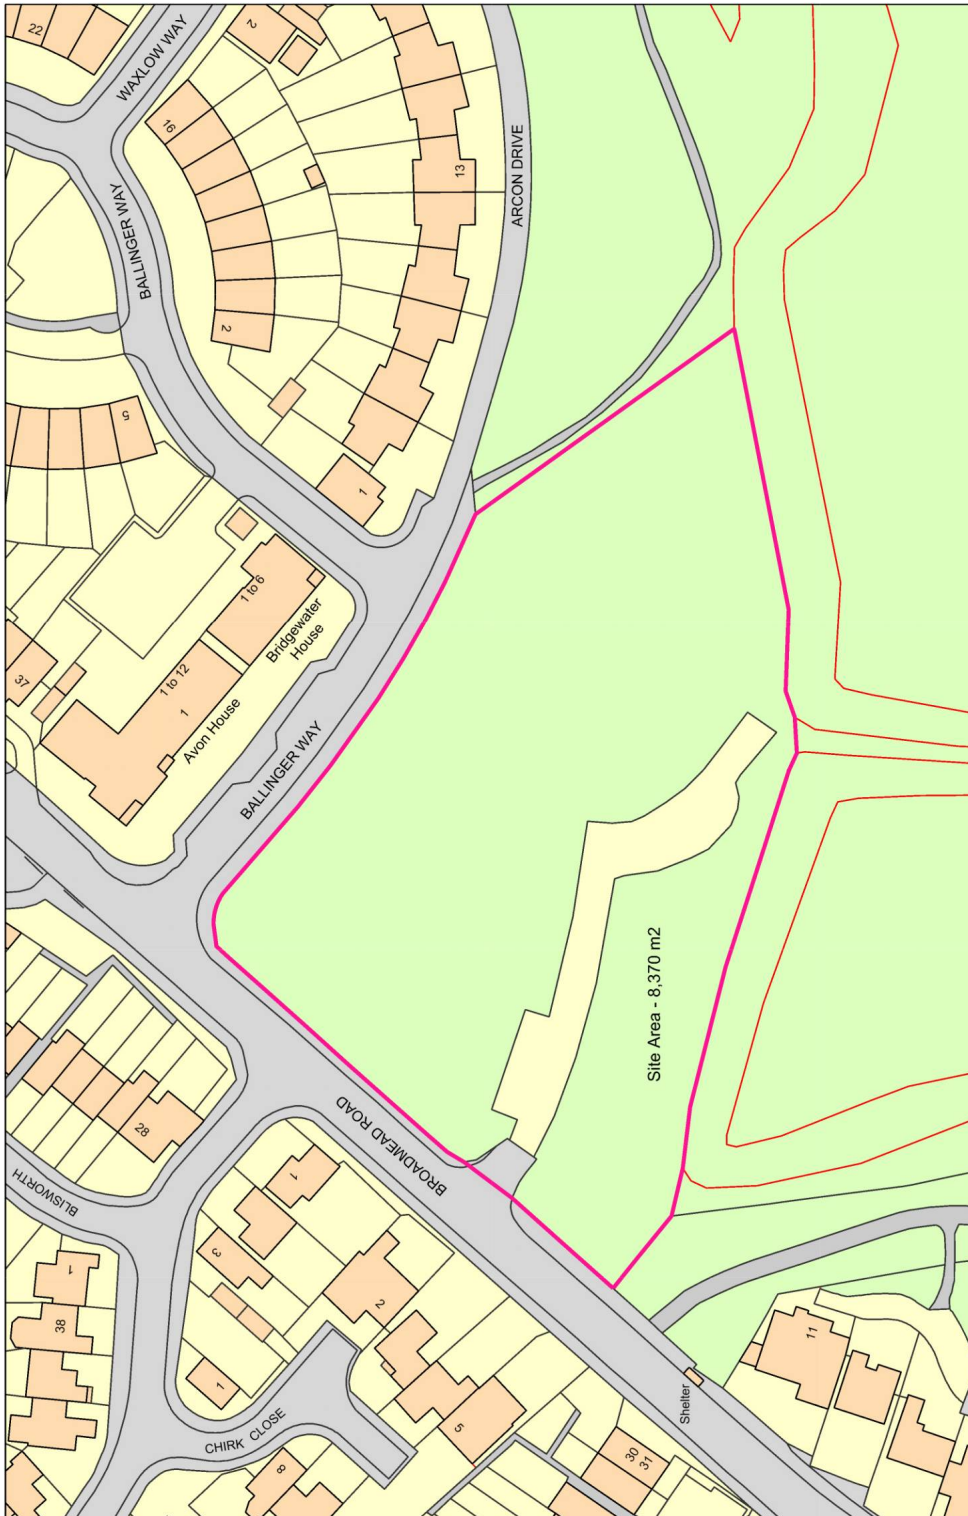

Site Location Plan
HP-014-01
Scale 1:1250@A4

Ordnance Survey, (c) Crown Copyright 2018. All rights reserved. Licence number 100022432

10m

50 m

100m