


FD

FIRE DOOR

SD

SMOKE DETECTOR

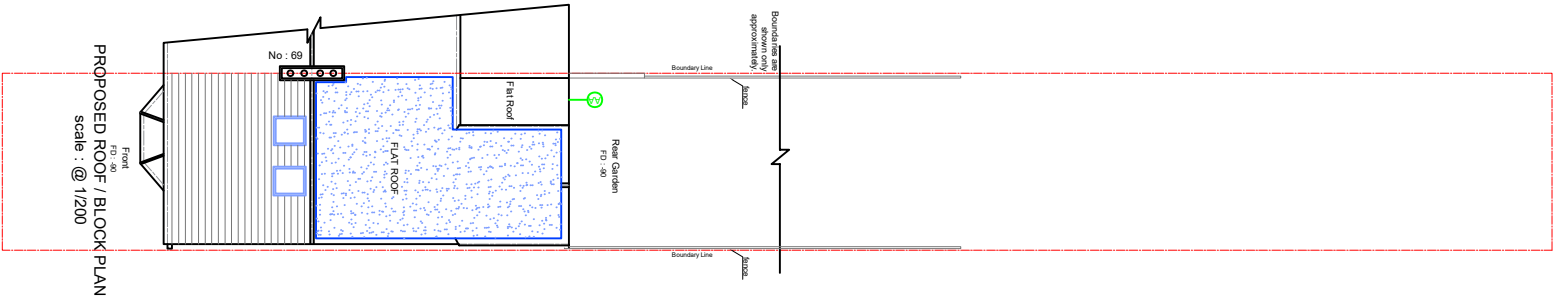

COPYRIGHT :

JOB TITLE : 71 Belmont Rd.
Uxbridge UB8 1QU, UK

DRAWING TITLE : Proposed Plans

SCALE : 1/100

Date : 11.03.2024

DRG No : 71-BELM-03 / A