


LEGEND:

CONSTRUCTION NOTES:

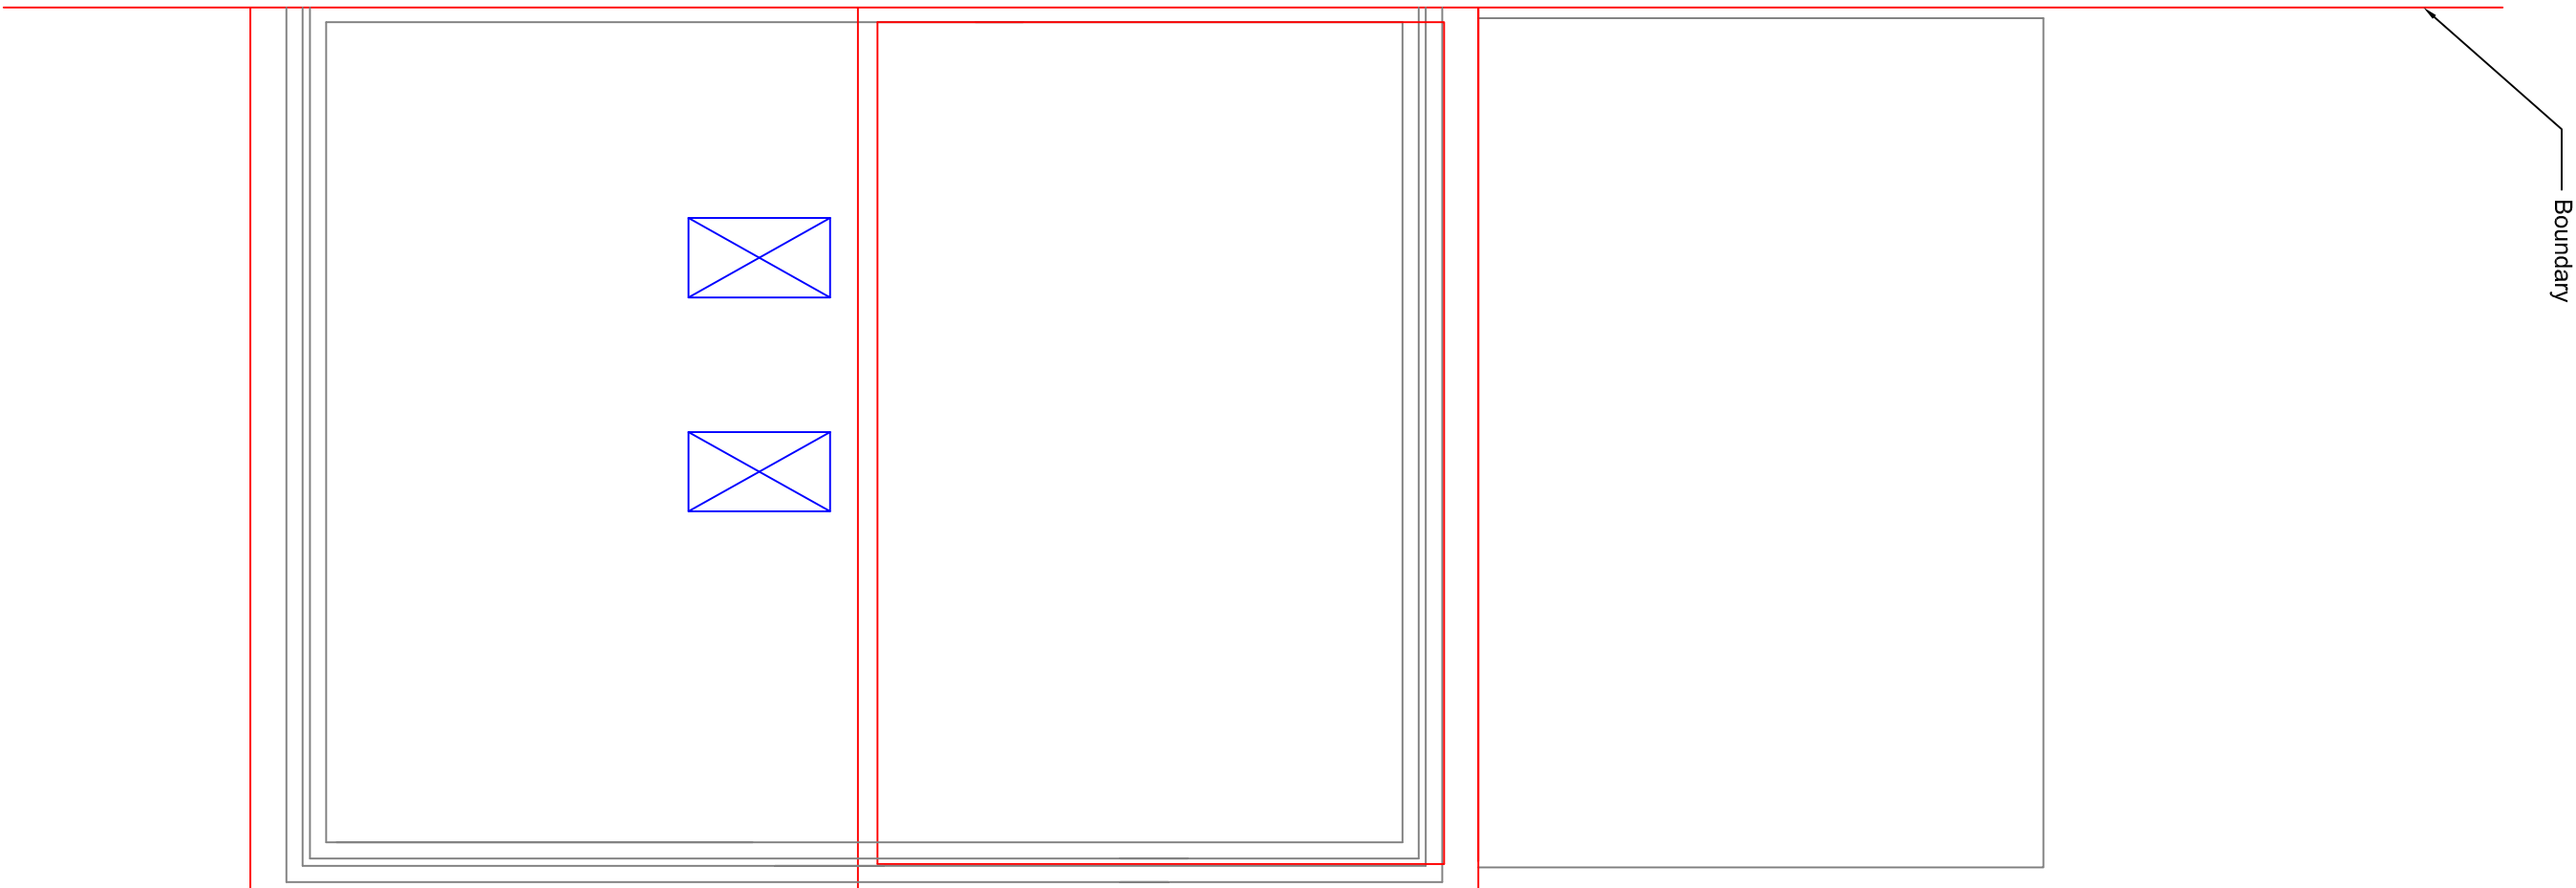

PROPOSED ROOF PLAN

[illegible]