
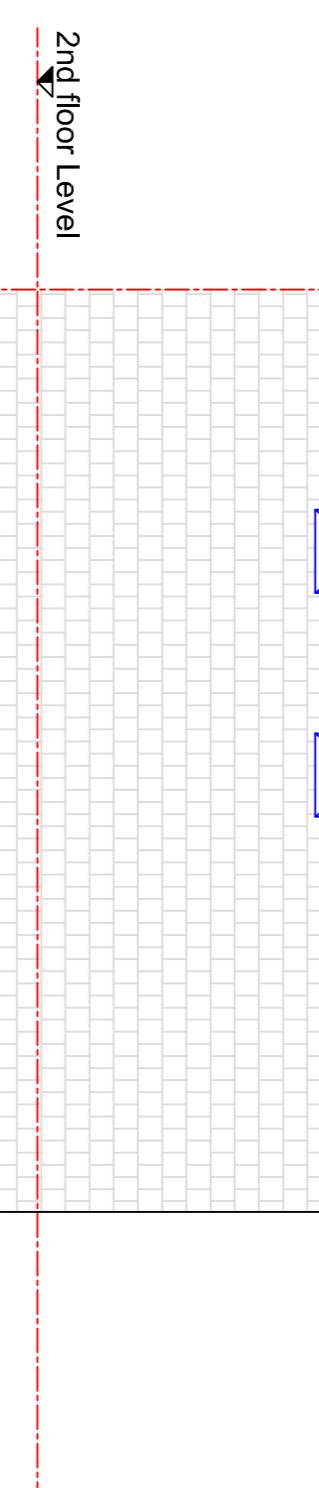




New skylights shall not project more than 50mm above the existing roof

New window fitted with
obscure glass. Window
shall be non-opening
below 1.7 metres above
floor level

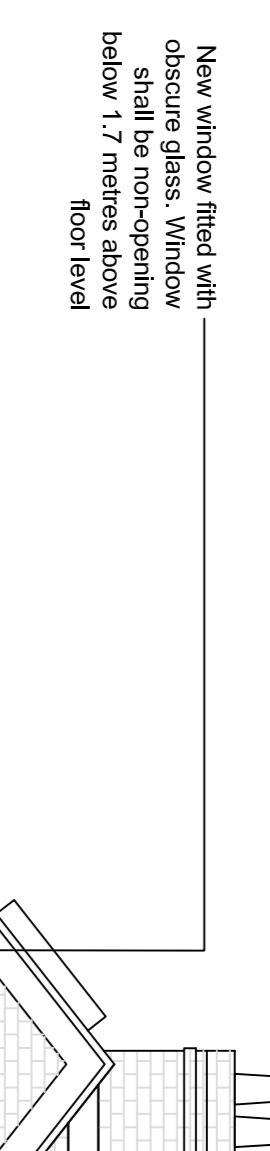

LEGEND:

1m 2m 5m 10m

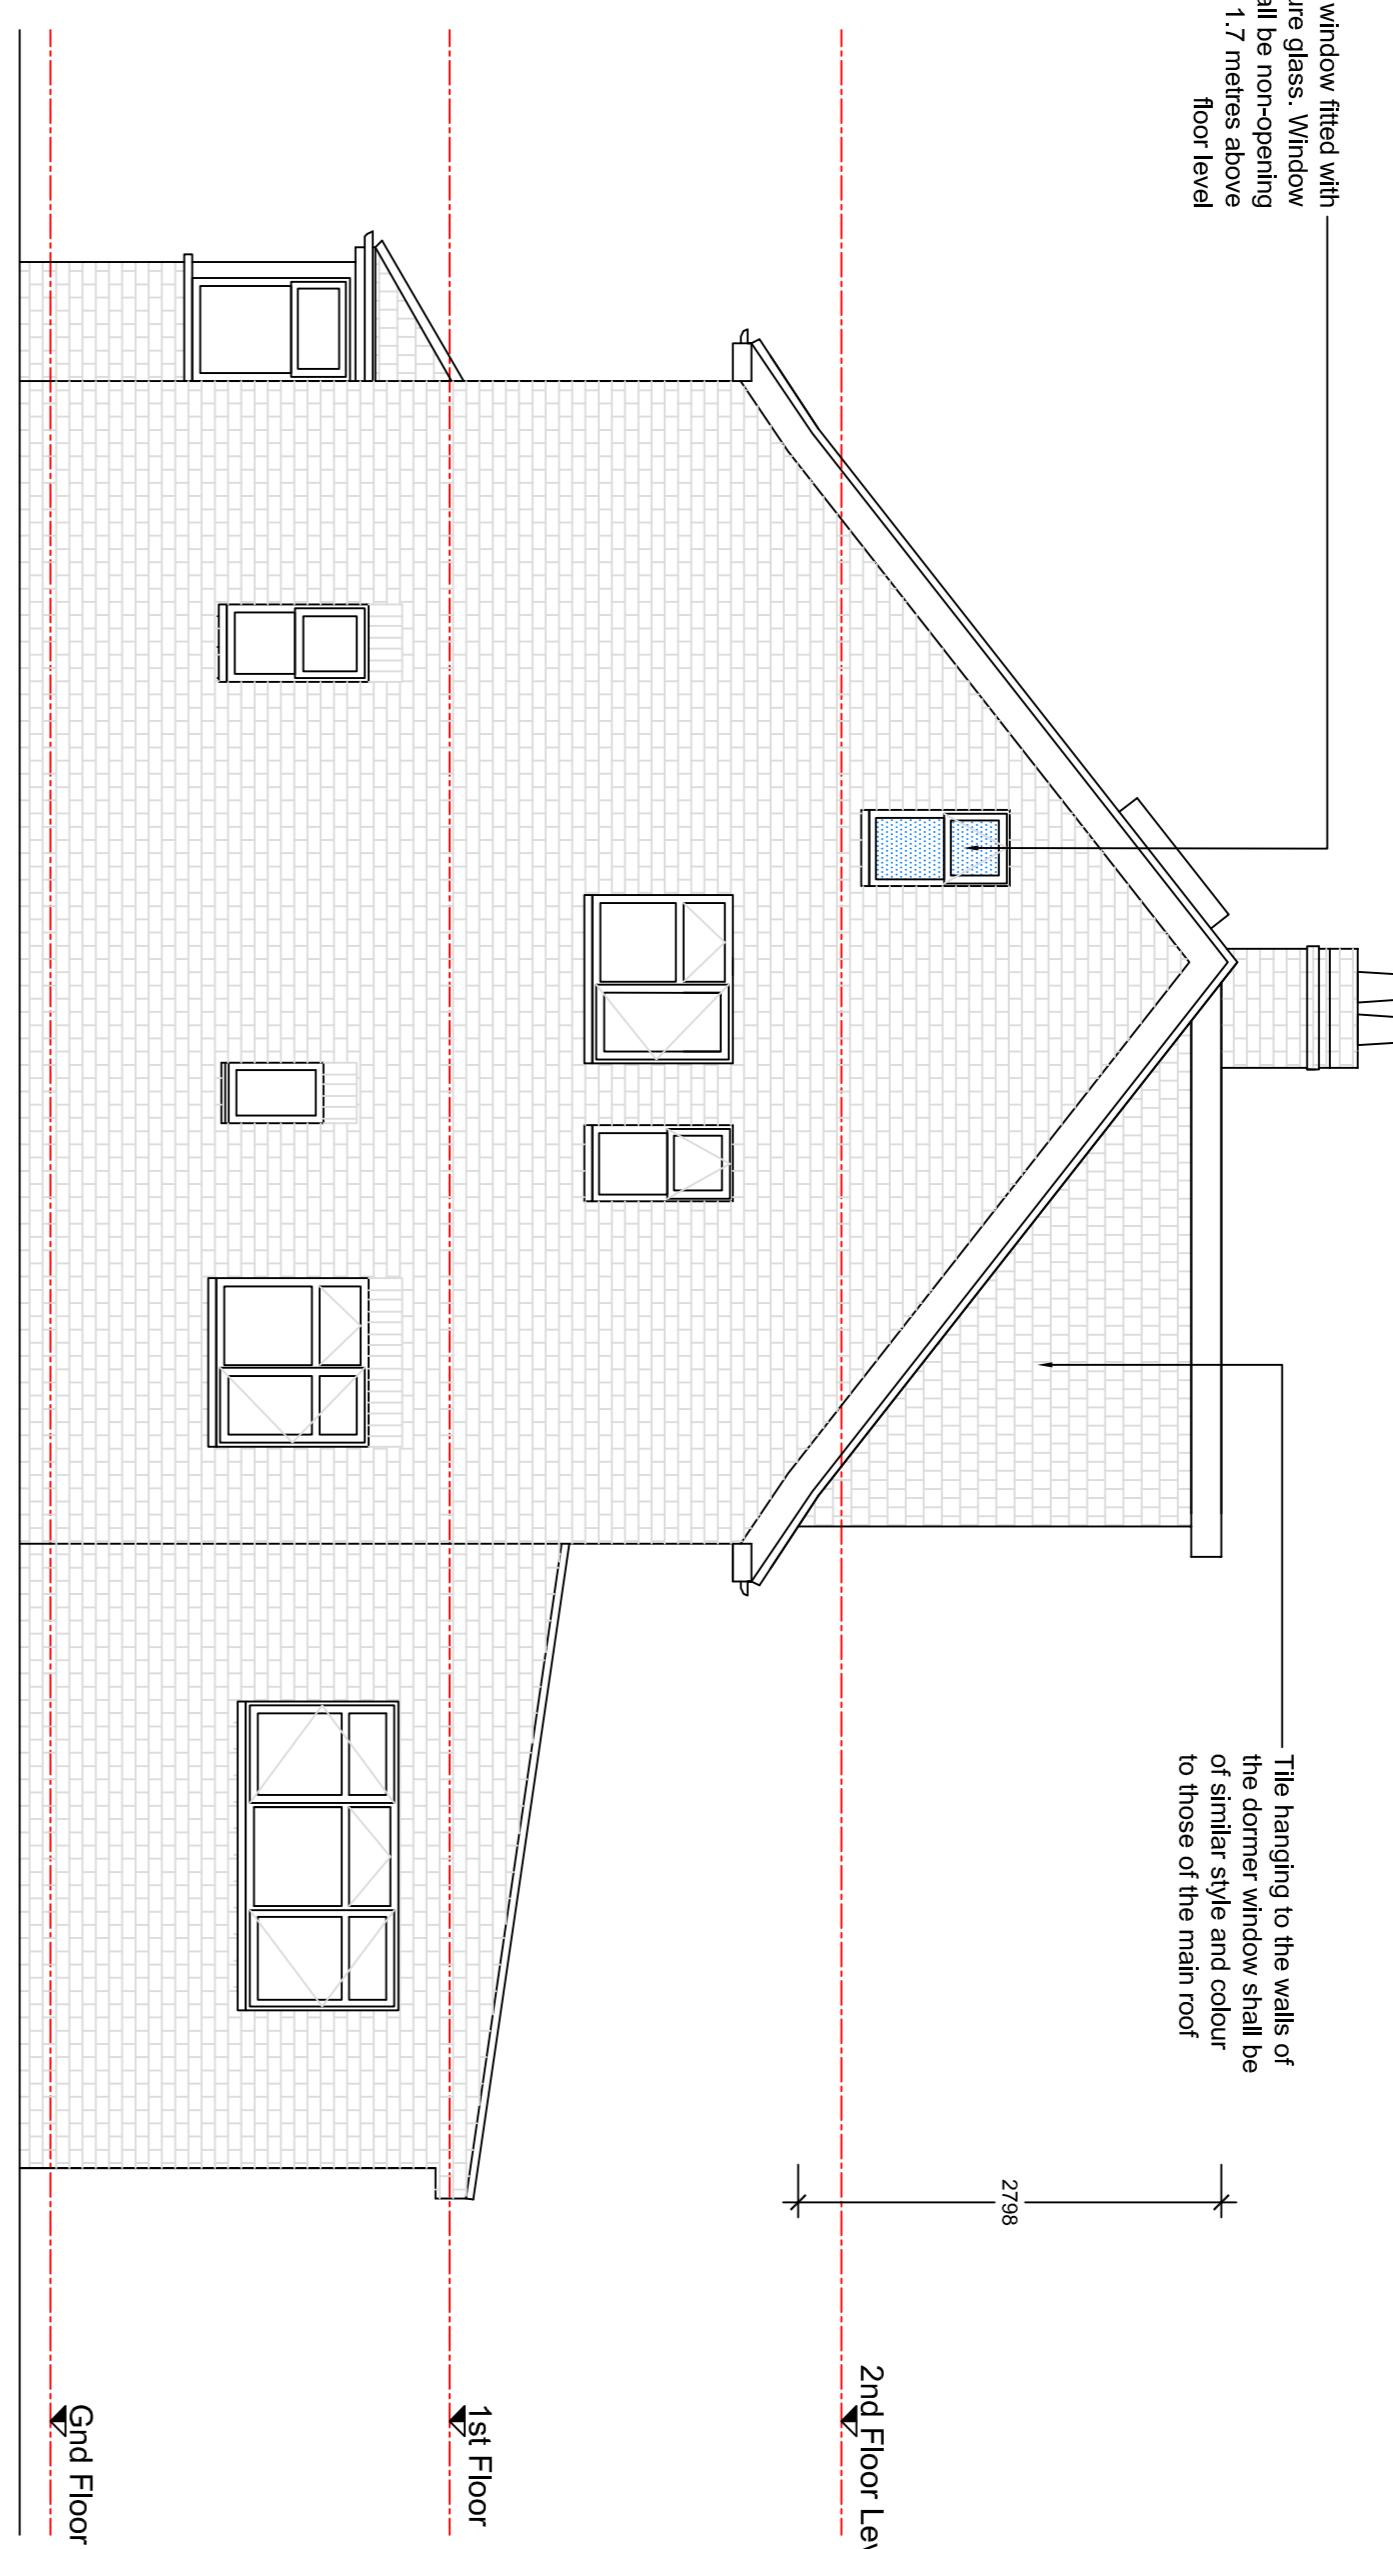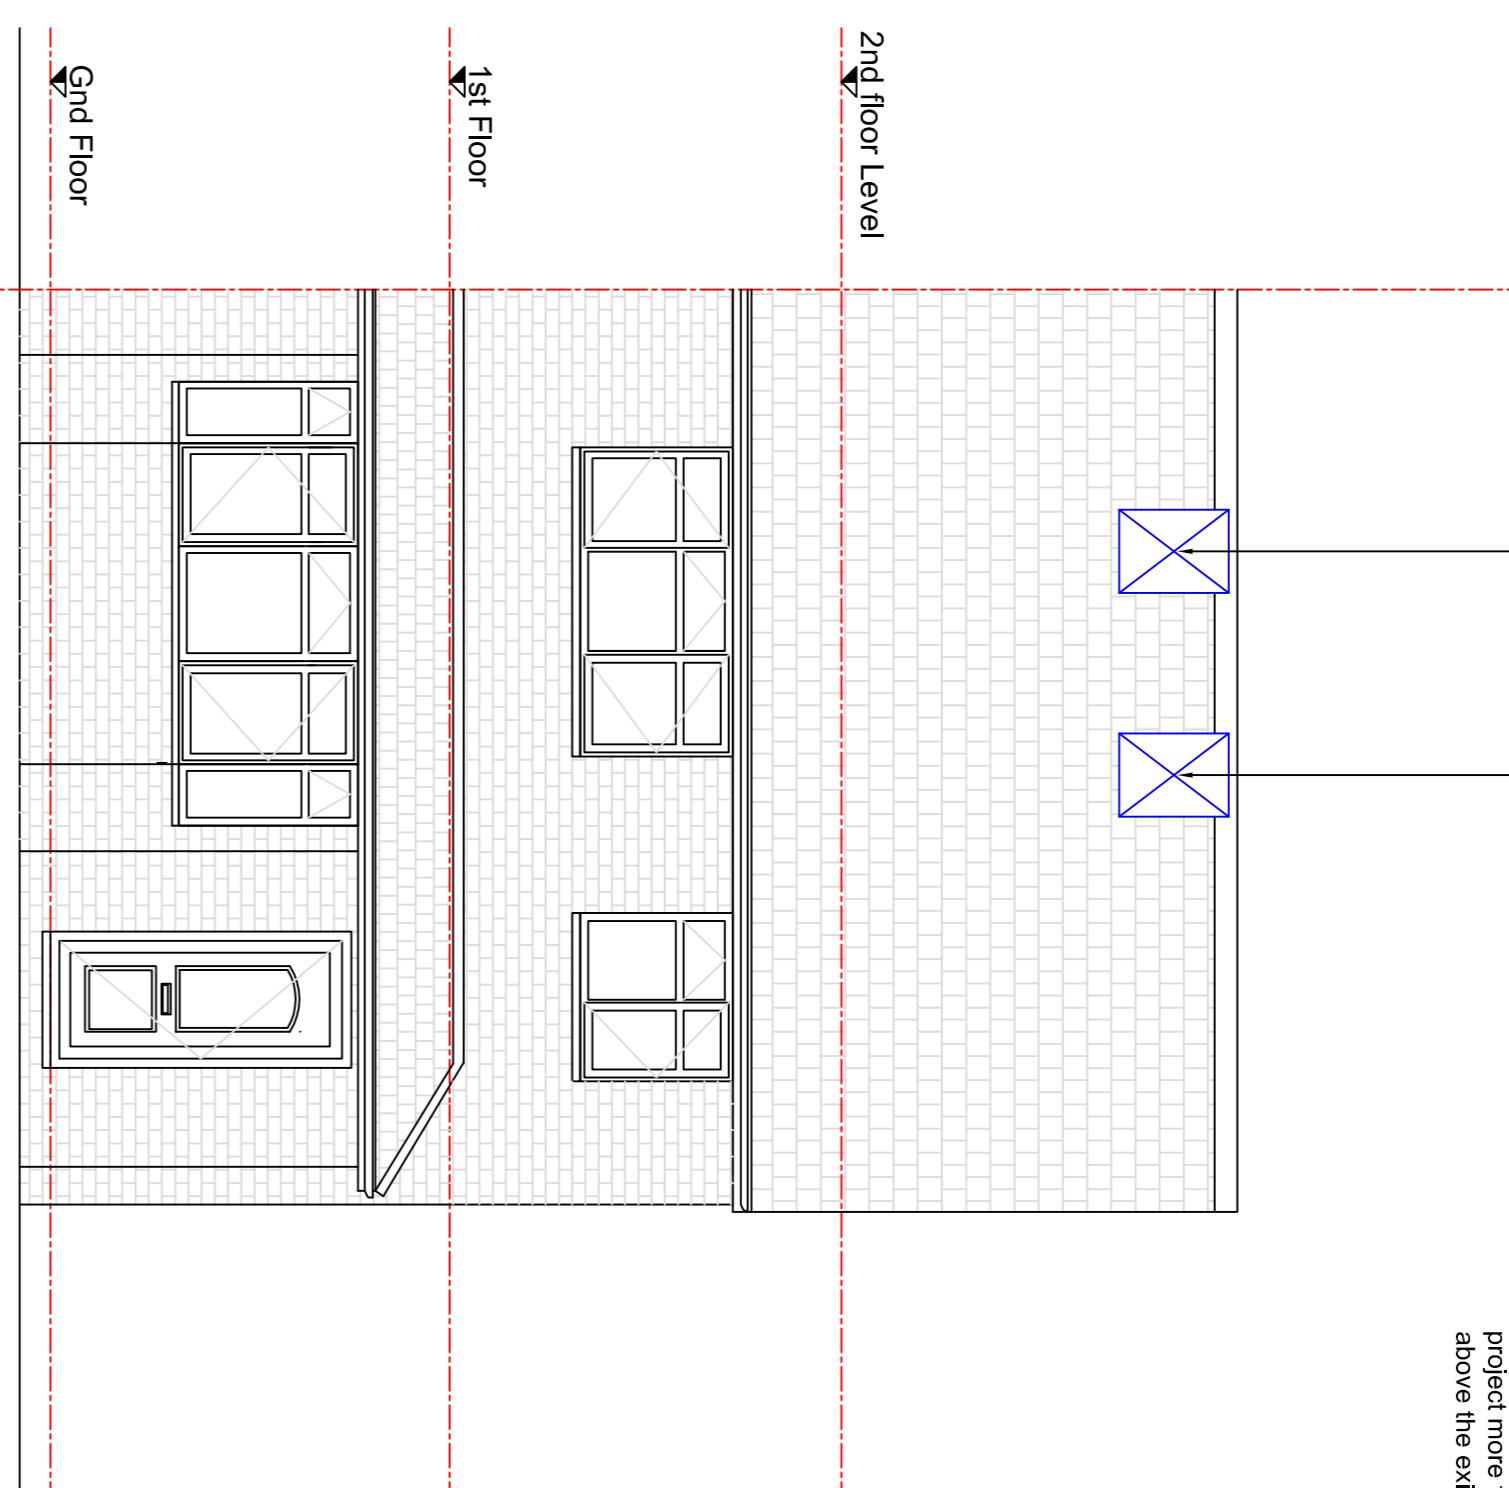

PROPOSED FRONT ELEVATION


1:50
PROPOSED SIDE ELEVATION

1:50

New bathroom window to be filled with obscure glass


The hanging to the walls of the dormer window shall be of similar style and colour to those of the main roof

New bedroom window

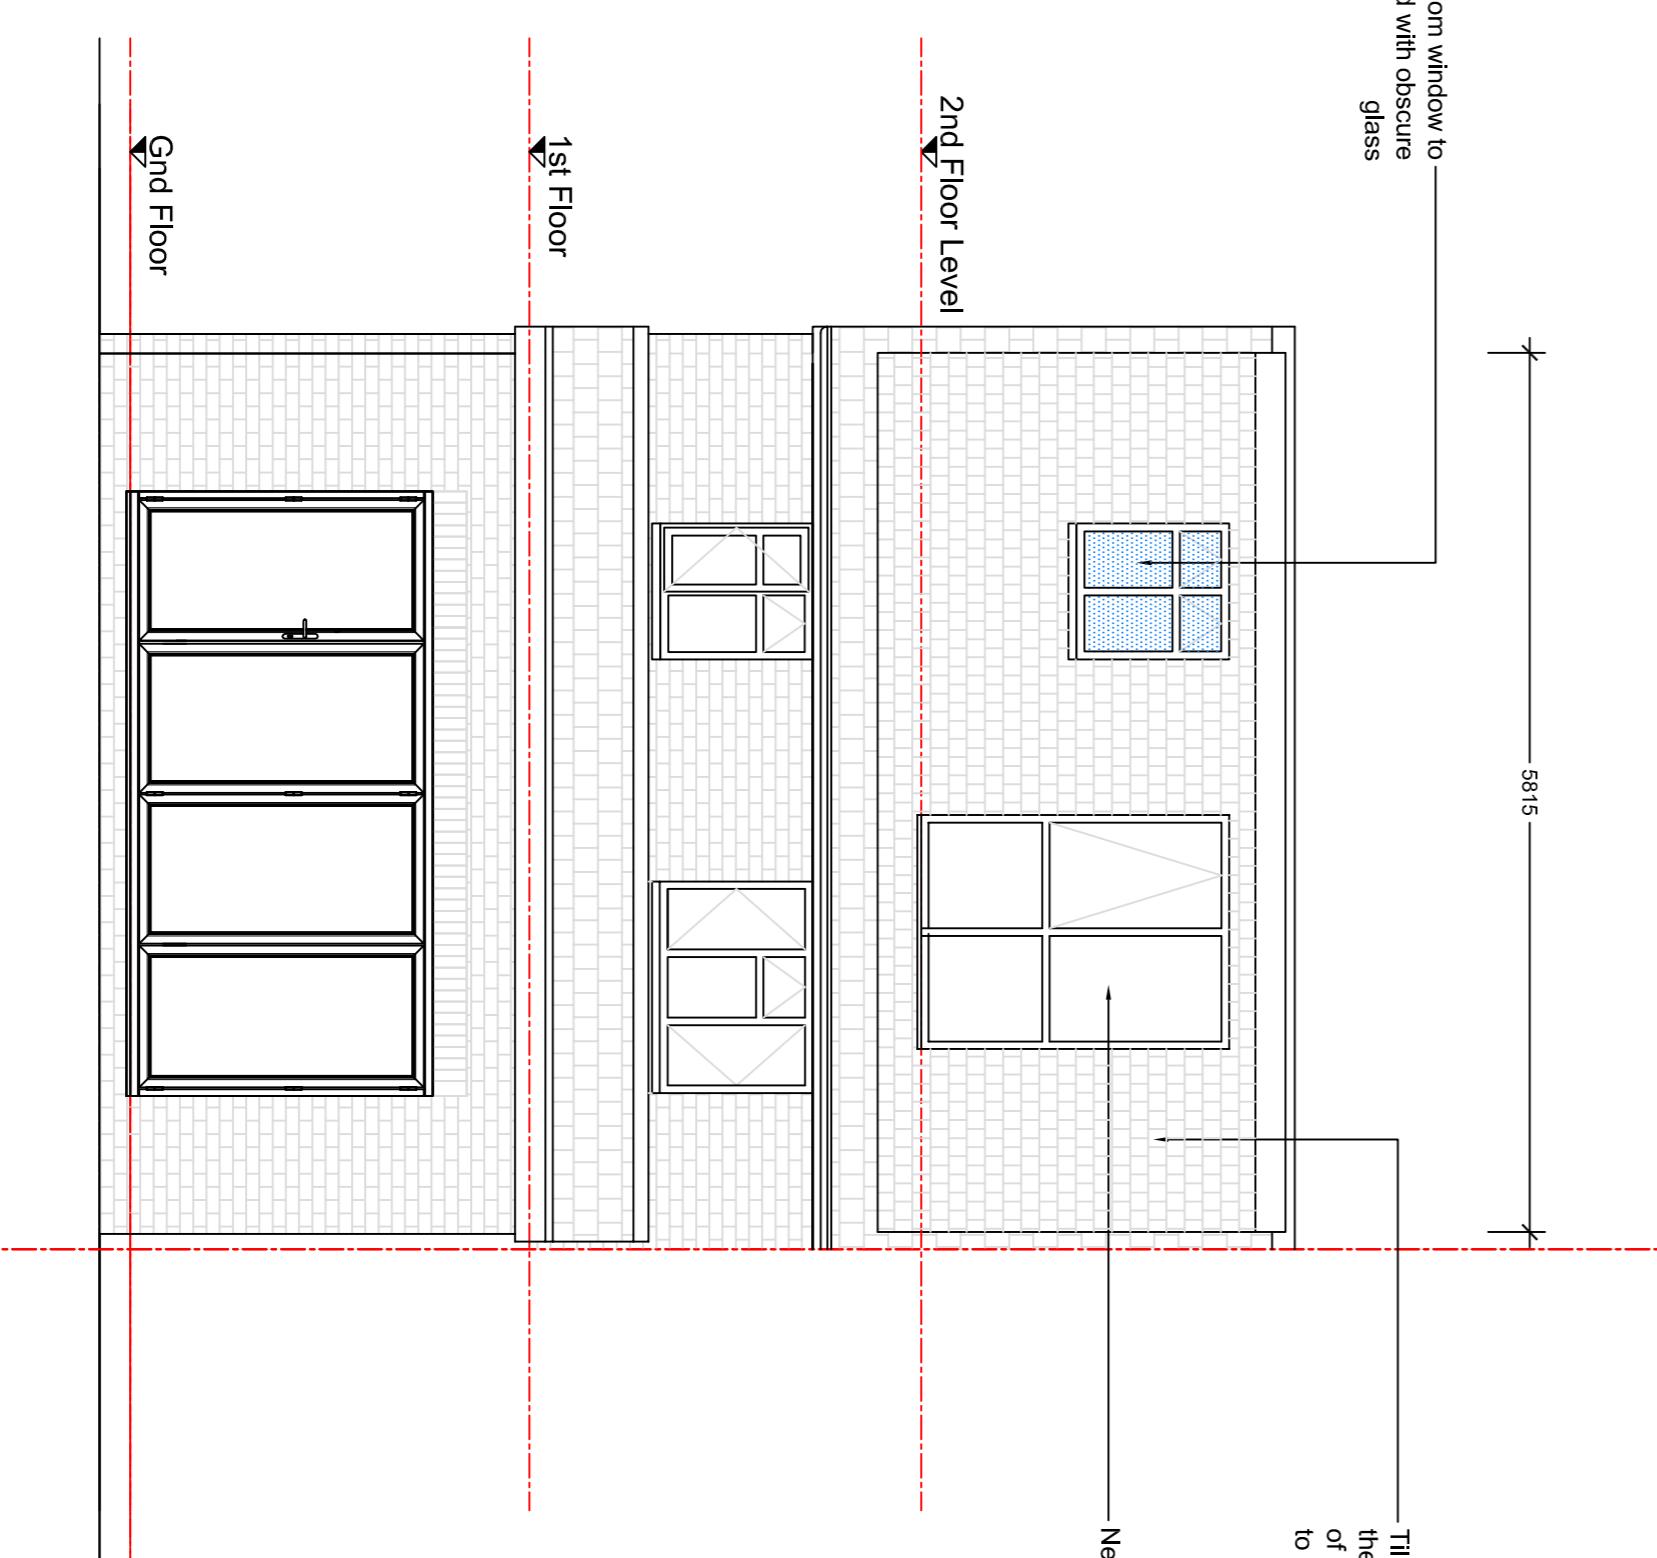

PROPOSED REAR ELEVATION

1:50

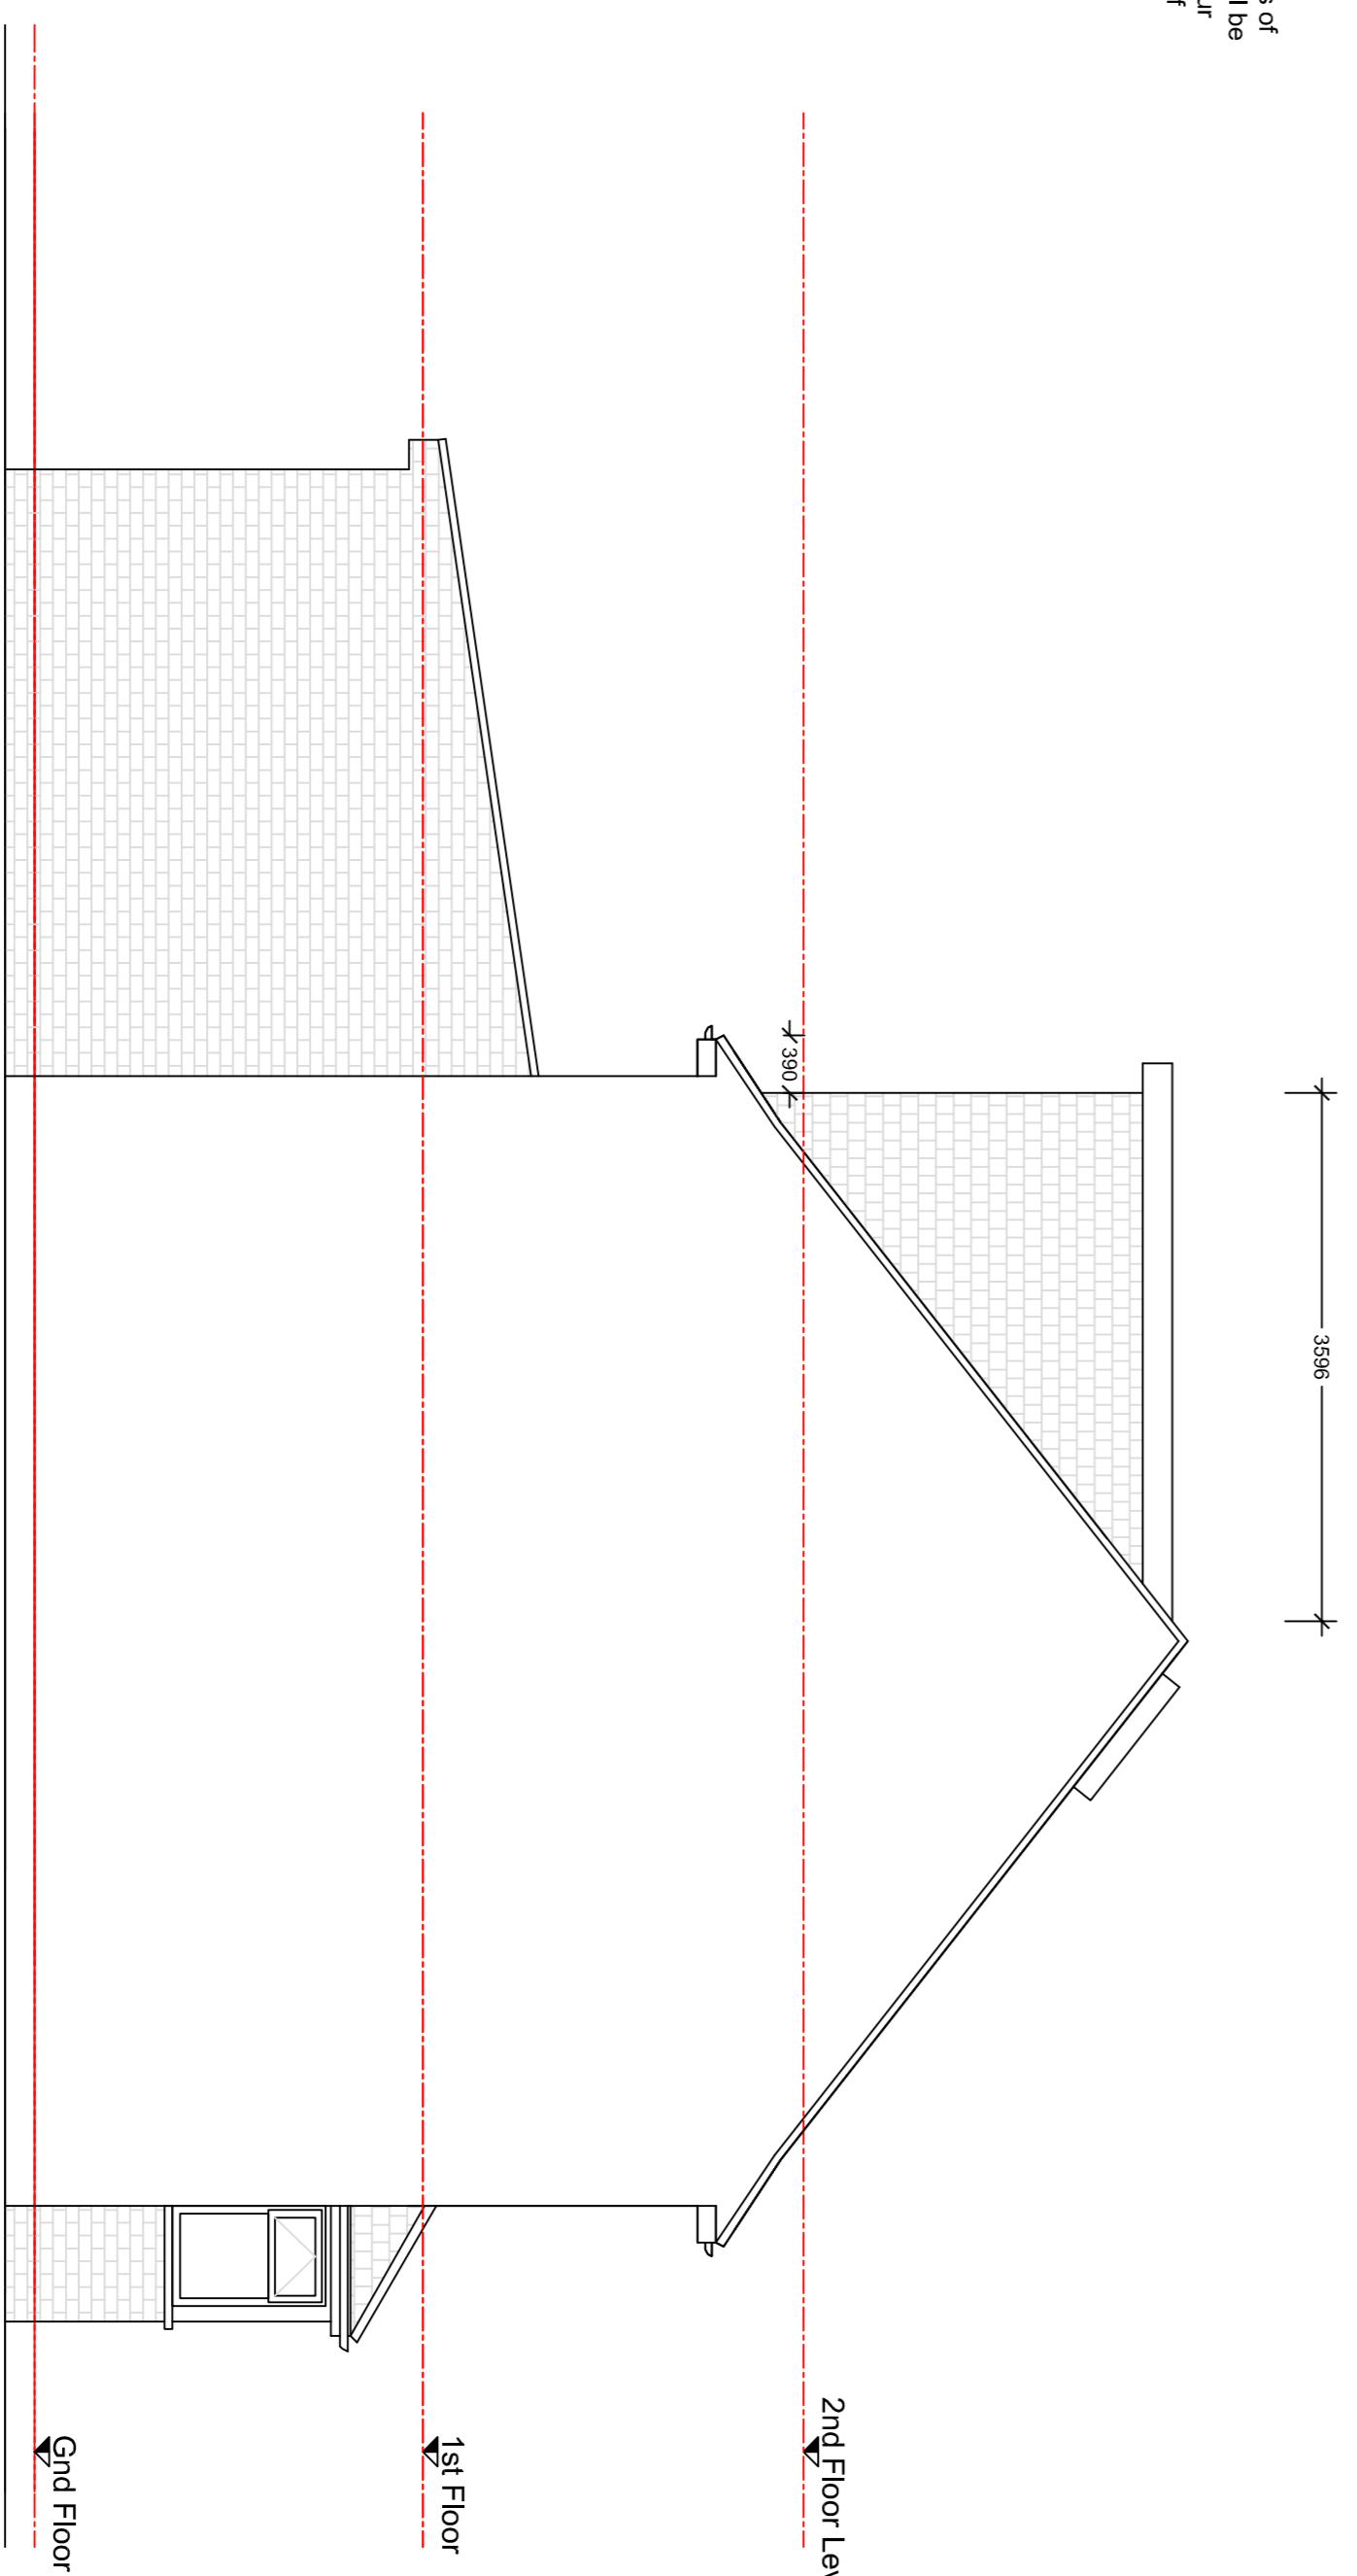

project
47 ST MARY'S ROAD
HAREFIELD MIDDLE, UB9 6AE
Title
PROPOSED ELEVATIONS
client
Mr. M. Rajah

PROPOSED SIDE ELEVATION

1:50

1m 2m 5m 10m

REIN	8 HAMPTON ROAD URGE UB9 3AU	t: 01992 461 866 m: 07846 982 975 e: dmboyle@btconnect.com
DESIGN & PROJECT MANAGEMENT	PROPOSED ELEVATIONS	revision
1593	A1	P03