



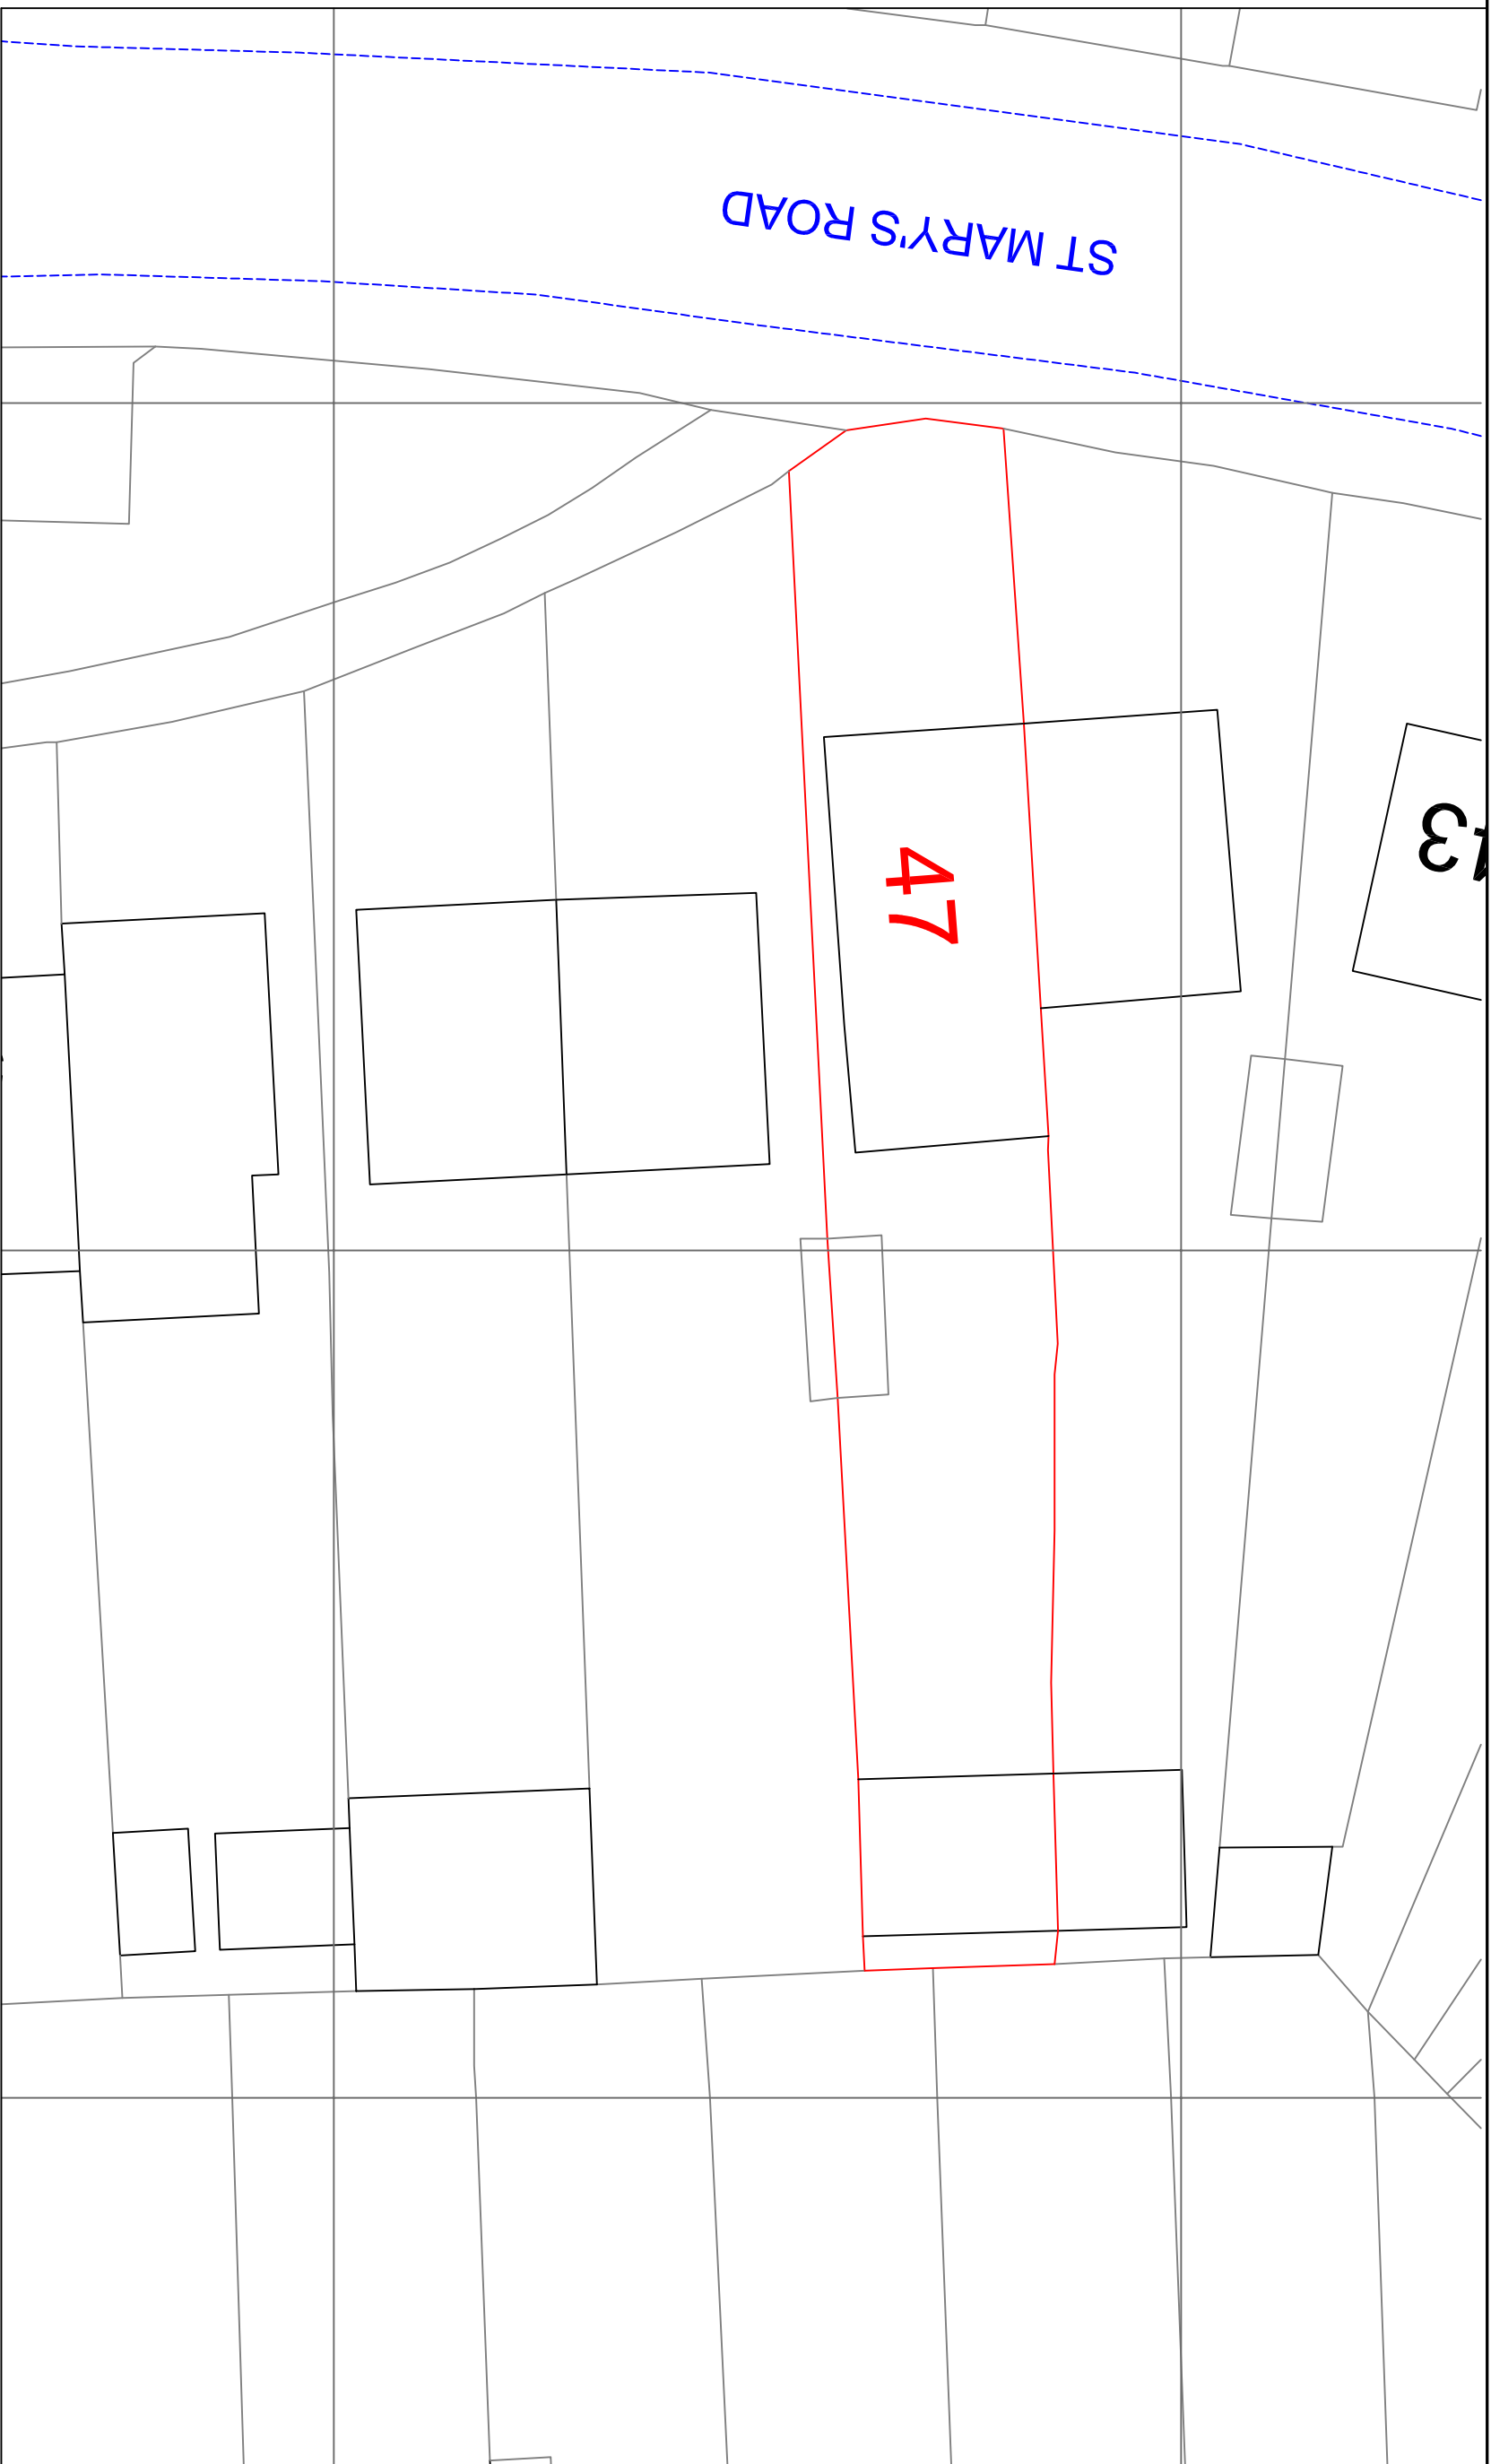

# SITE PLAN - 1:1250

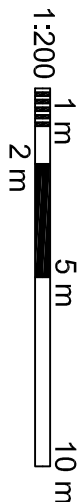

BLOCK PLAN  
1:200

[illegible]