

Note: H/H to Team of -
Hillingdon,
to Terra-
-Quest.



EXISTING FRONT ELEV. (1:100).

Note: Amended Draw at -

- 01-02-16.


Ref. 71563, -

- APP/2016/ -


- 343.



Proposed Rear Elev. (1:100).

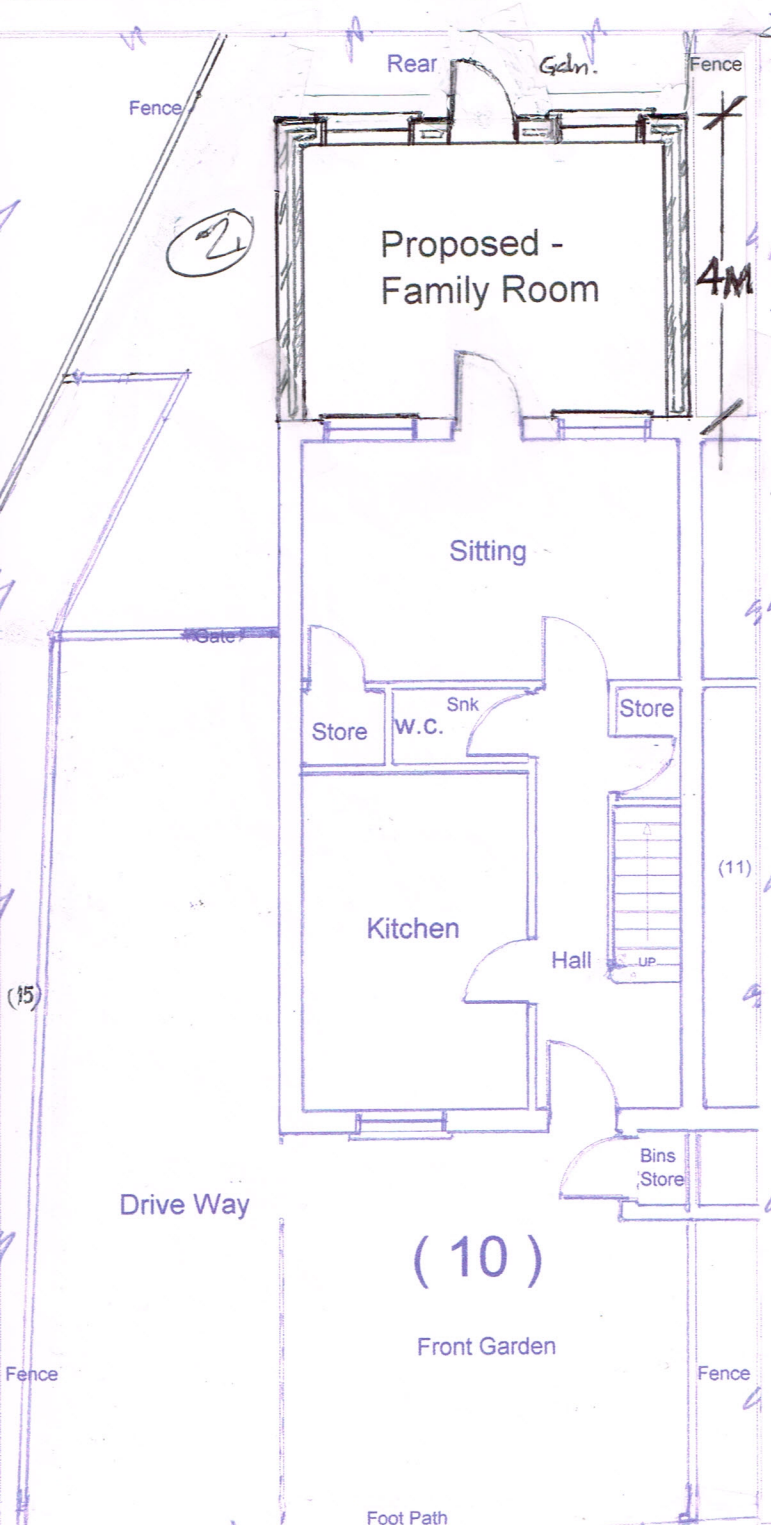

Proposed Ground Floor Plan, (1:100)

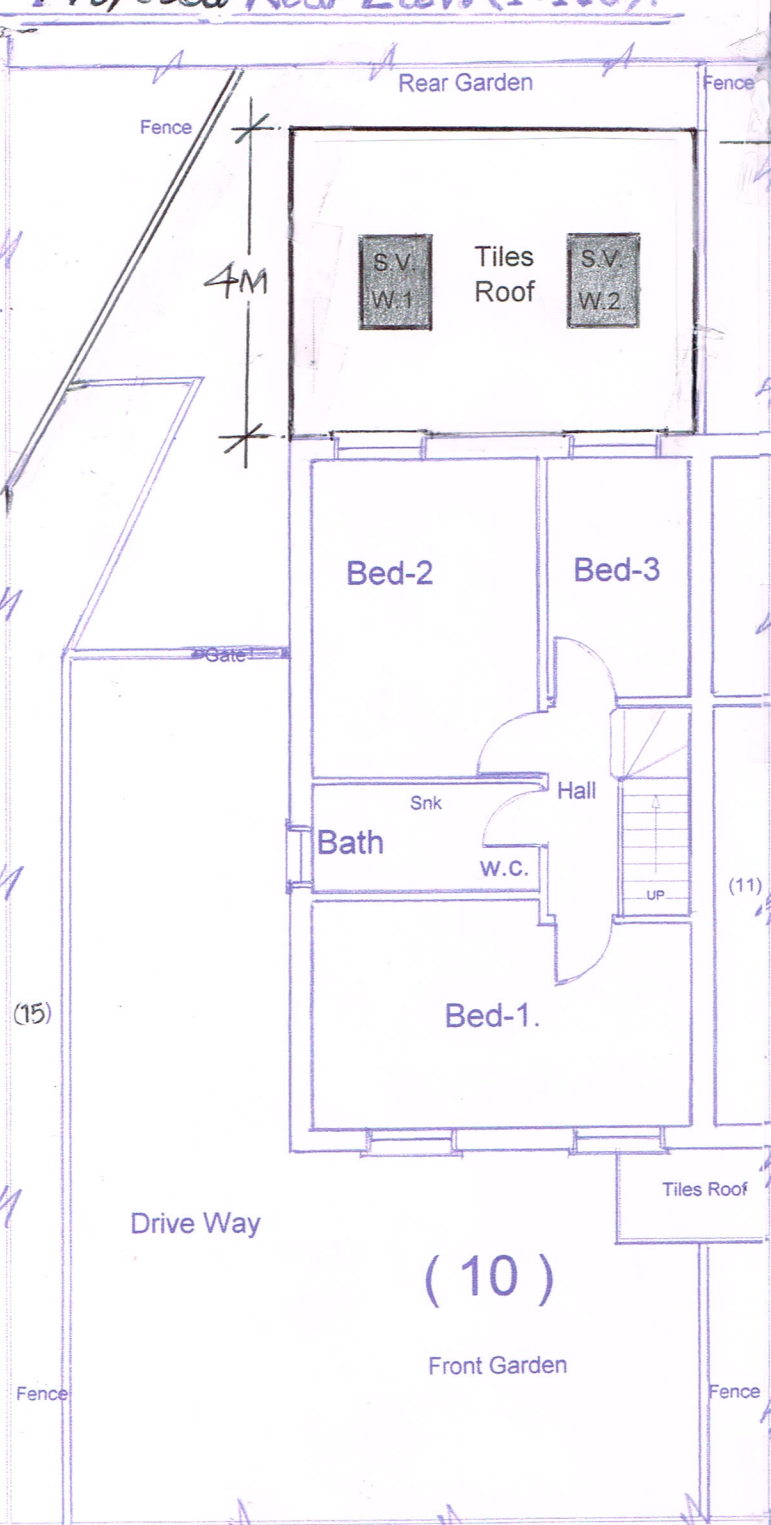

Proposed First Floor Plan, (1:100)