


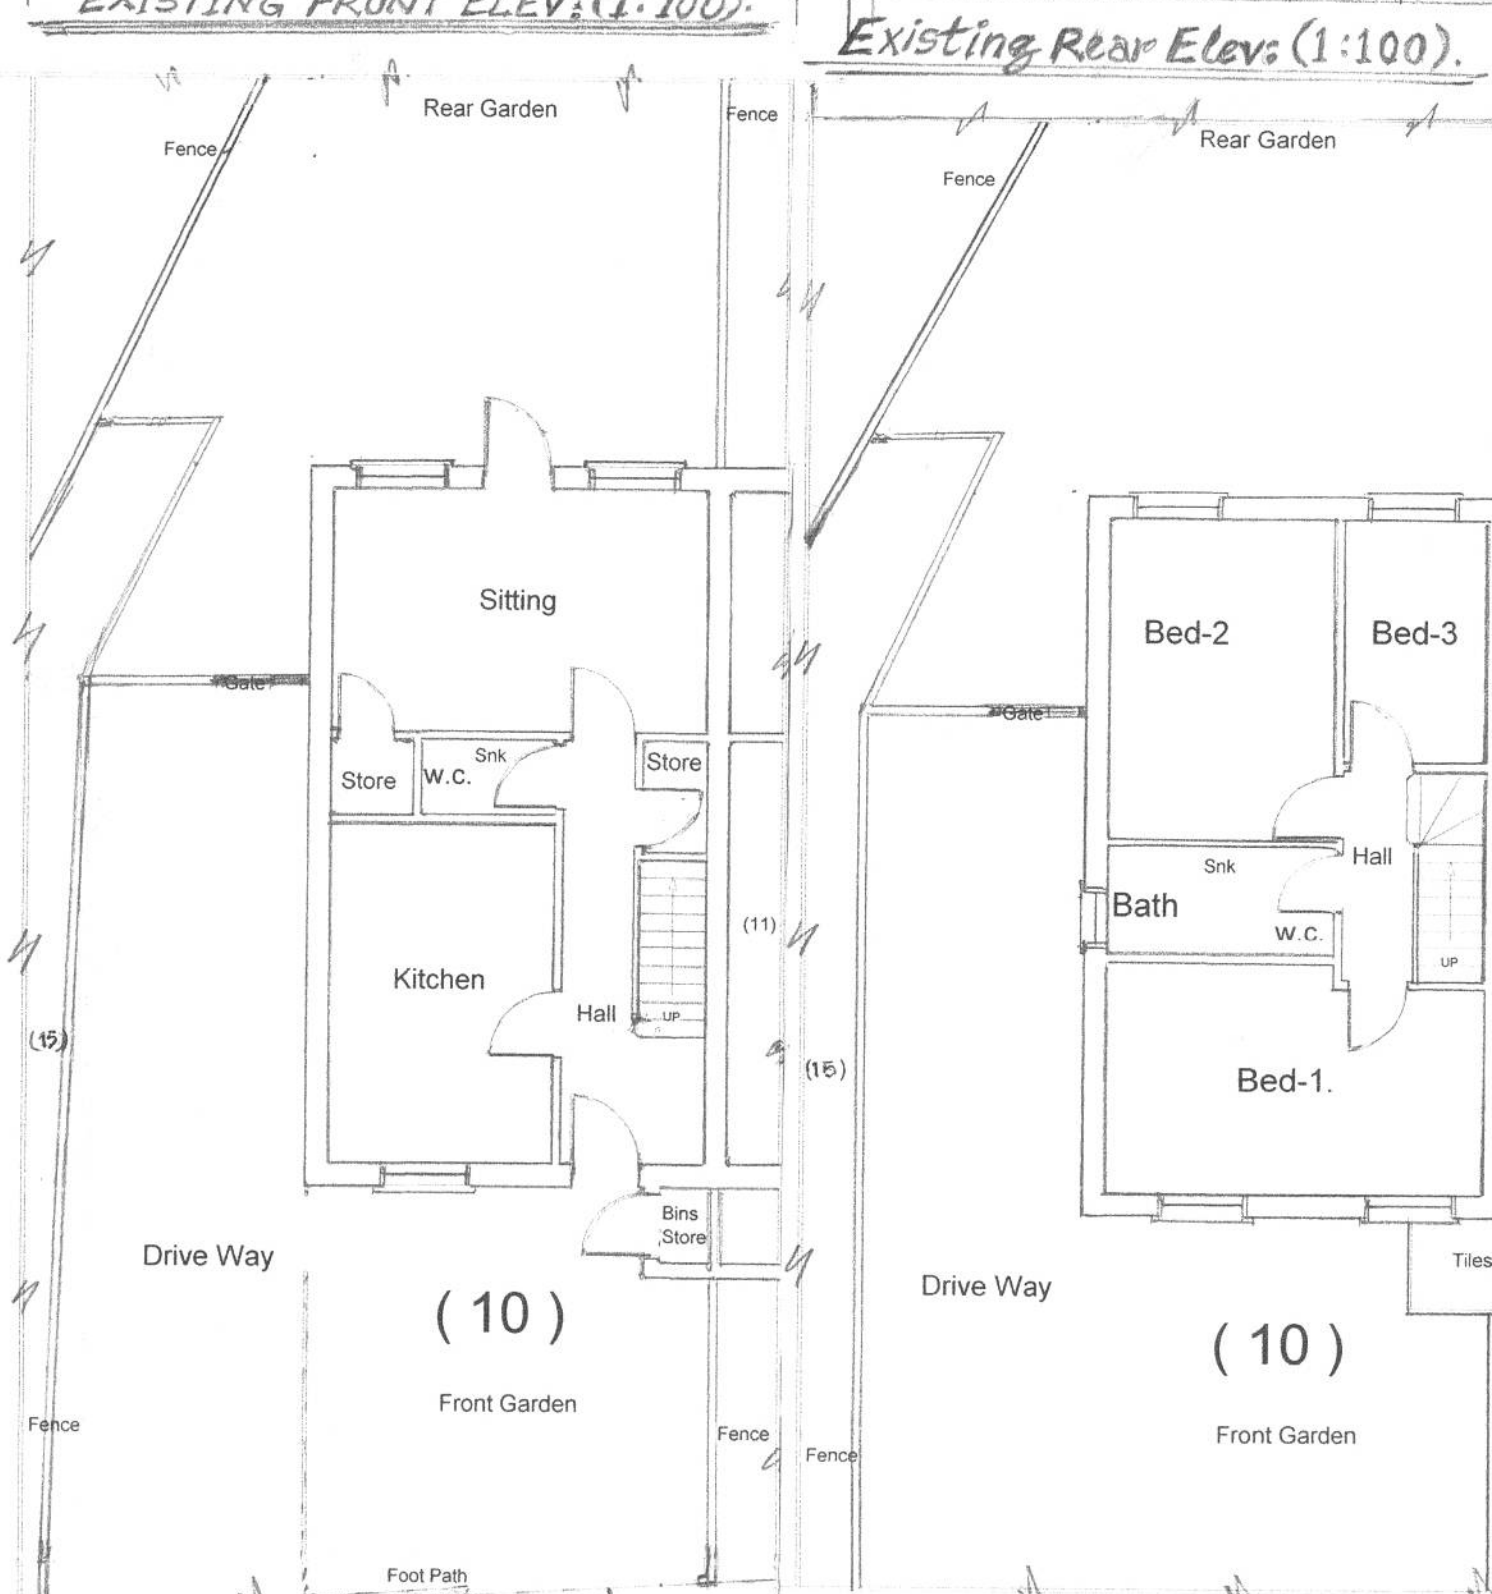

DRAW IT
Architectural Technician/Consultant
MR. MONEY QADRI
Agent
6, Avian Ave.
Curo Park,
Frogmore, St. Alban's
Herts/AL2 2FG.
Mobile: 07949 035 715
Email: draw_it@hotmail.com

(Owner)
Mr. Salah
Uddin
Qureshi

(Site);
10 Colham Mill Road,
West Drayton Middx;
London UB7 7AD
(Sheet, #)
S-1, of, S-3.

(Date)
25/01/2016

(Scale)
As Shown

(Proposal)
Prior Approval 4M

(Dwg/#)
S/10/Q/01.

(Ref/#)

(S-1).

Note ALL EXISTING PLANS & ELEVATIONS.

