


Drg. No. KLD2012/A	
Planning A	11/02/25
No.	Revision/Issue

Firm Name and Address
Middlesex & Herts
7 Elgin Drive
Northwood
Middlesex
HA6 2YR
01923 826280

Project Name and Address
Mr Khalid Karim
19 Longford Gardens
Hayes
Middlesex
UB4 0JW

Project Loft conversion	Sheet
Date 22-01-25	
Scale 1:100	04A

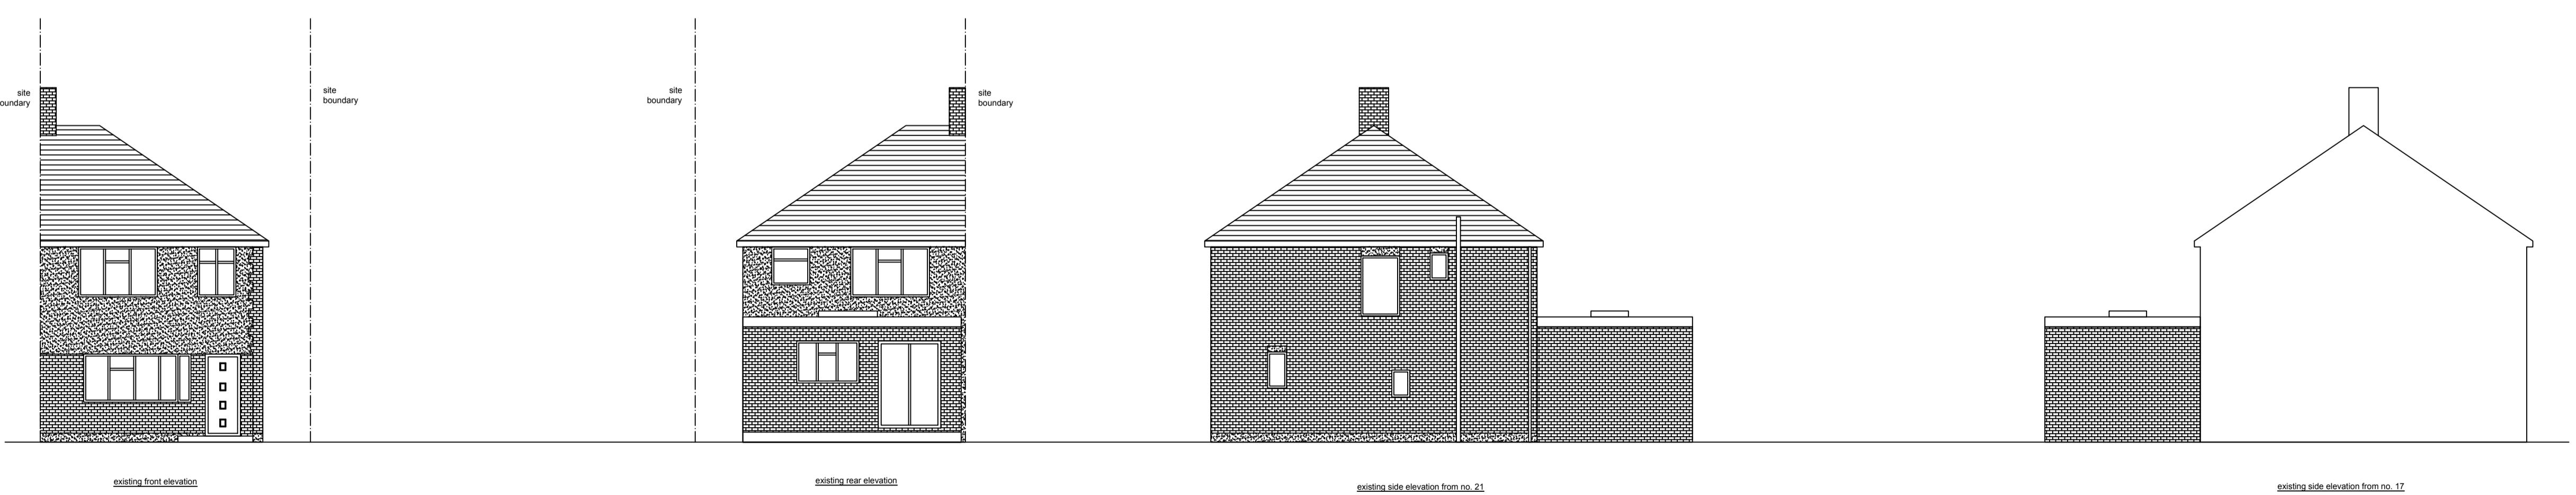

NO MEASUREMENTS TO BE SCALED FROM THE DRAWINGS AND ALL DIMENSIONS REFERRED TO ARE TO BE CHECKED & AGREED WITH CONTRACTOR ON SITE AT THE TIME OF CONSTRUCTION

0m 5m 10m

General Notes