

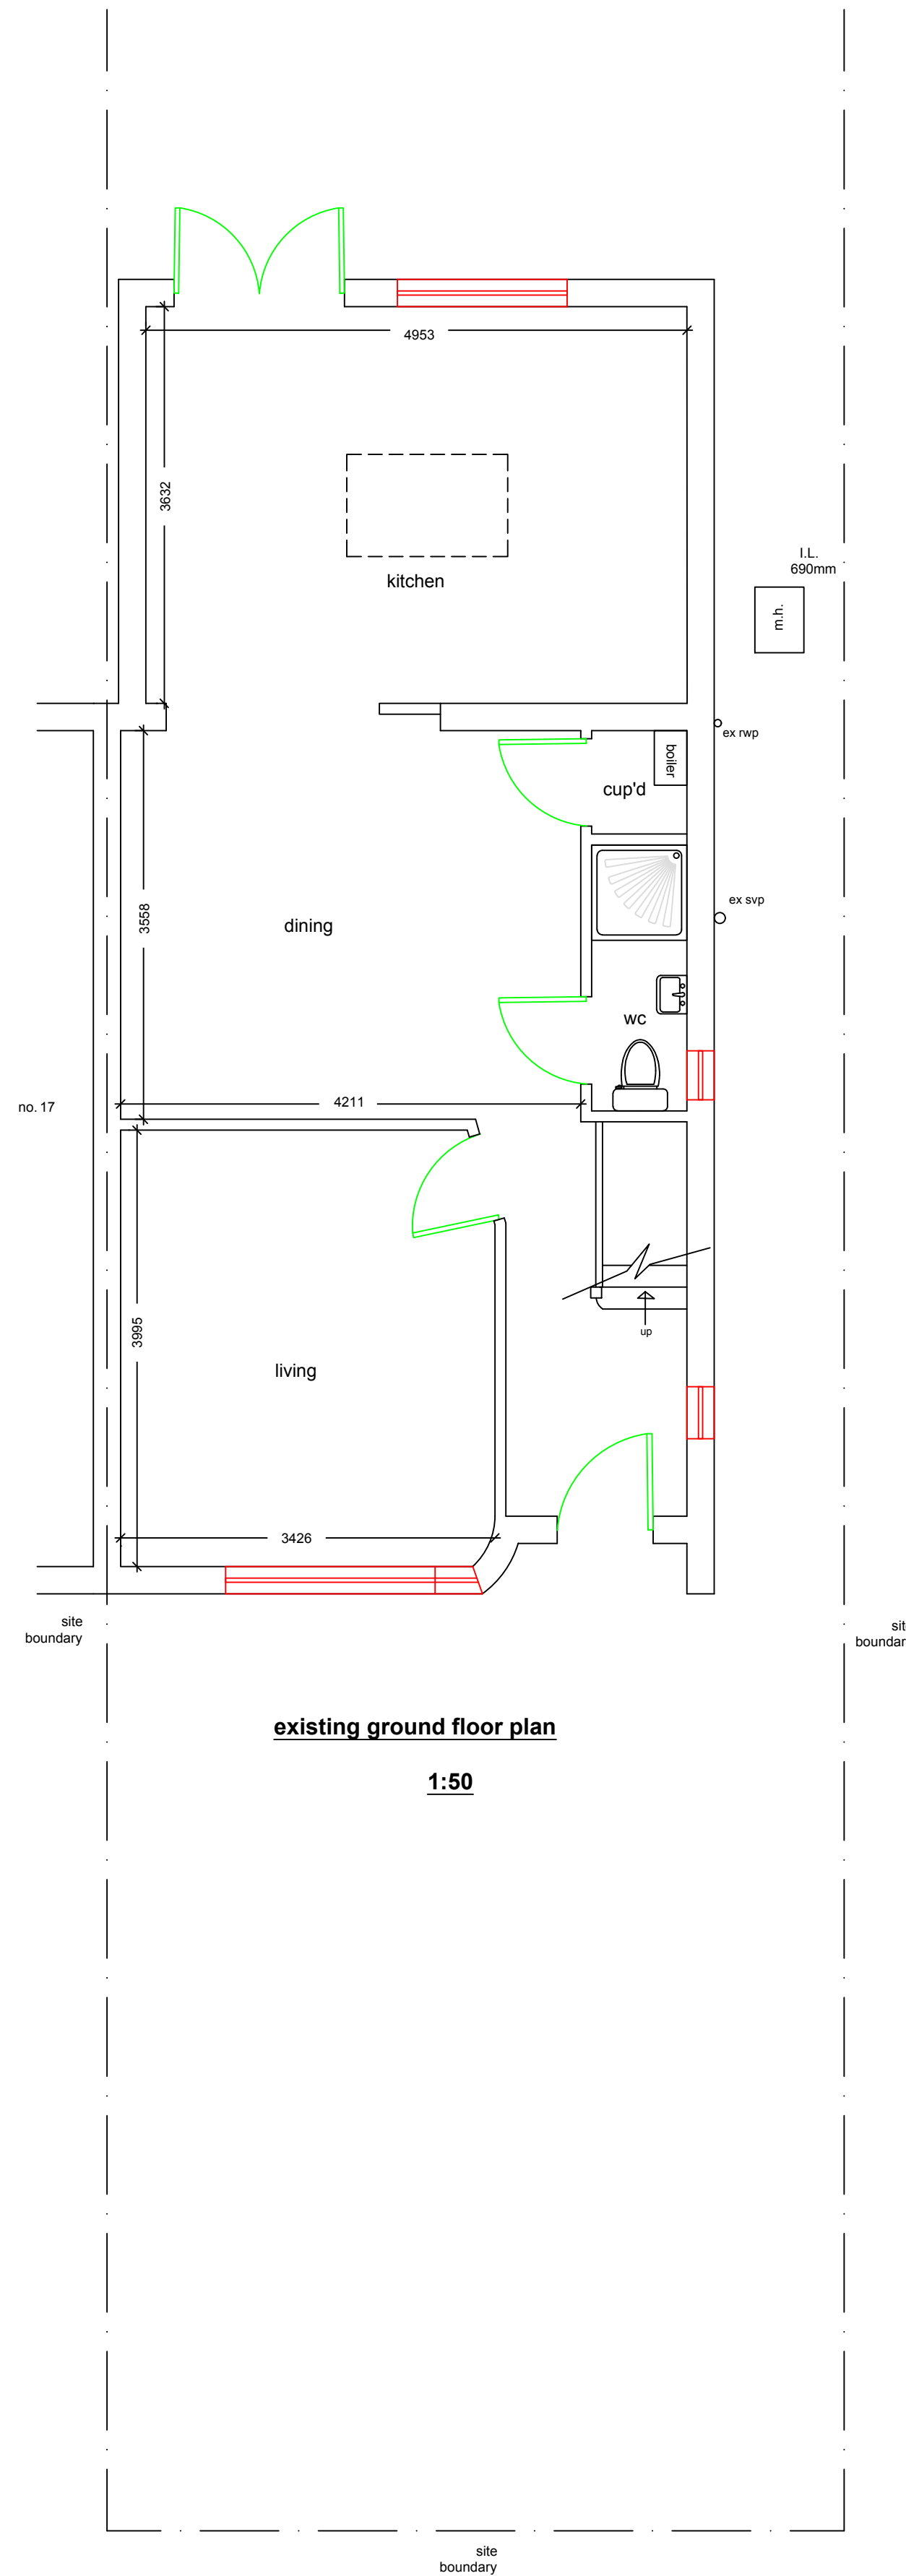


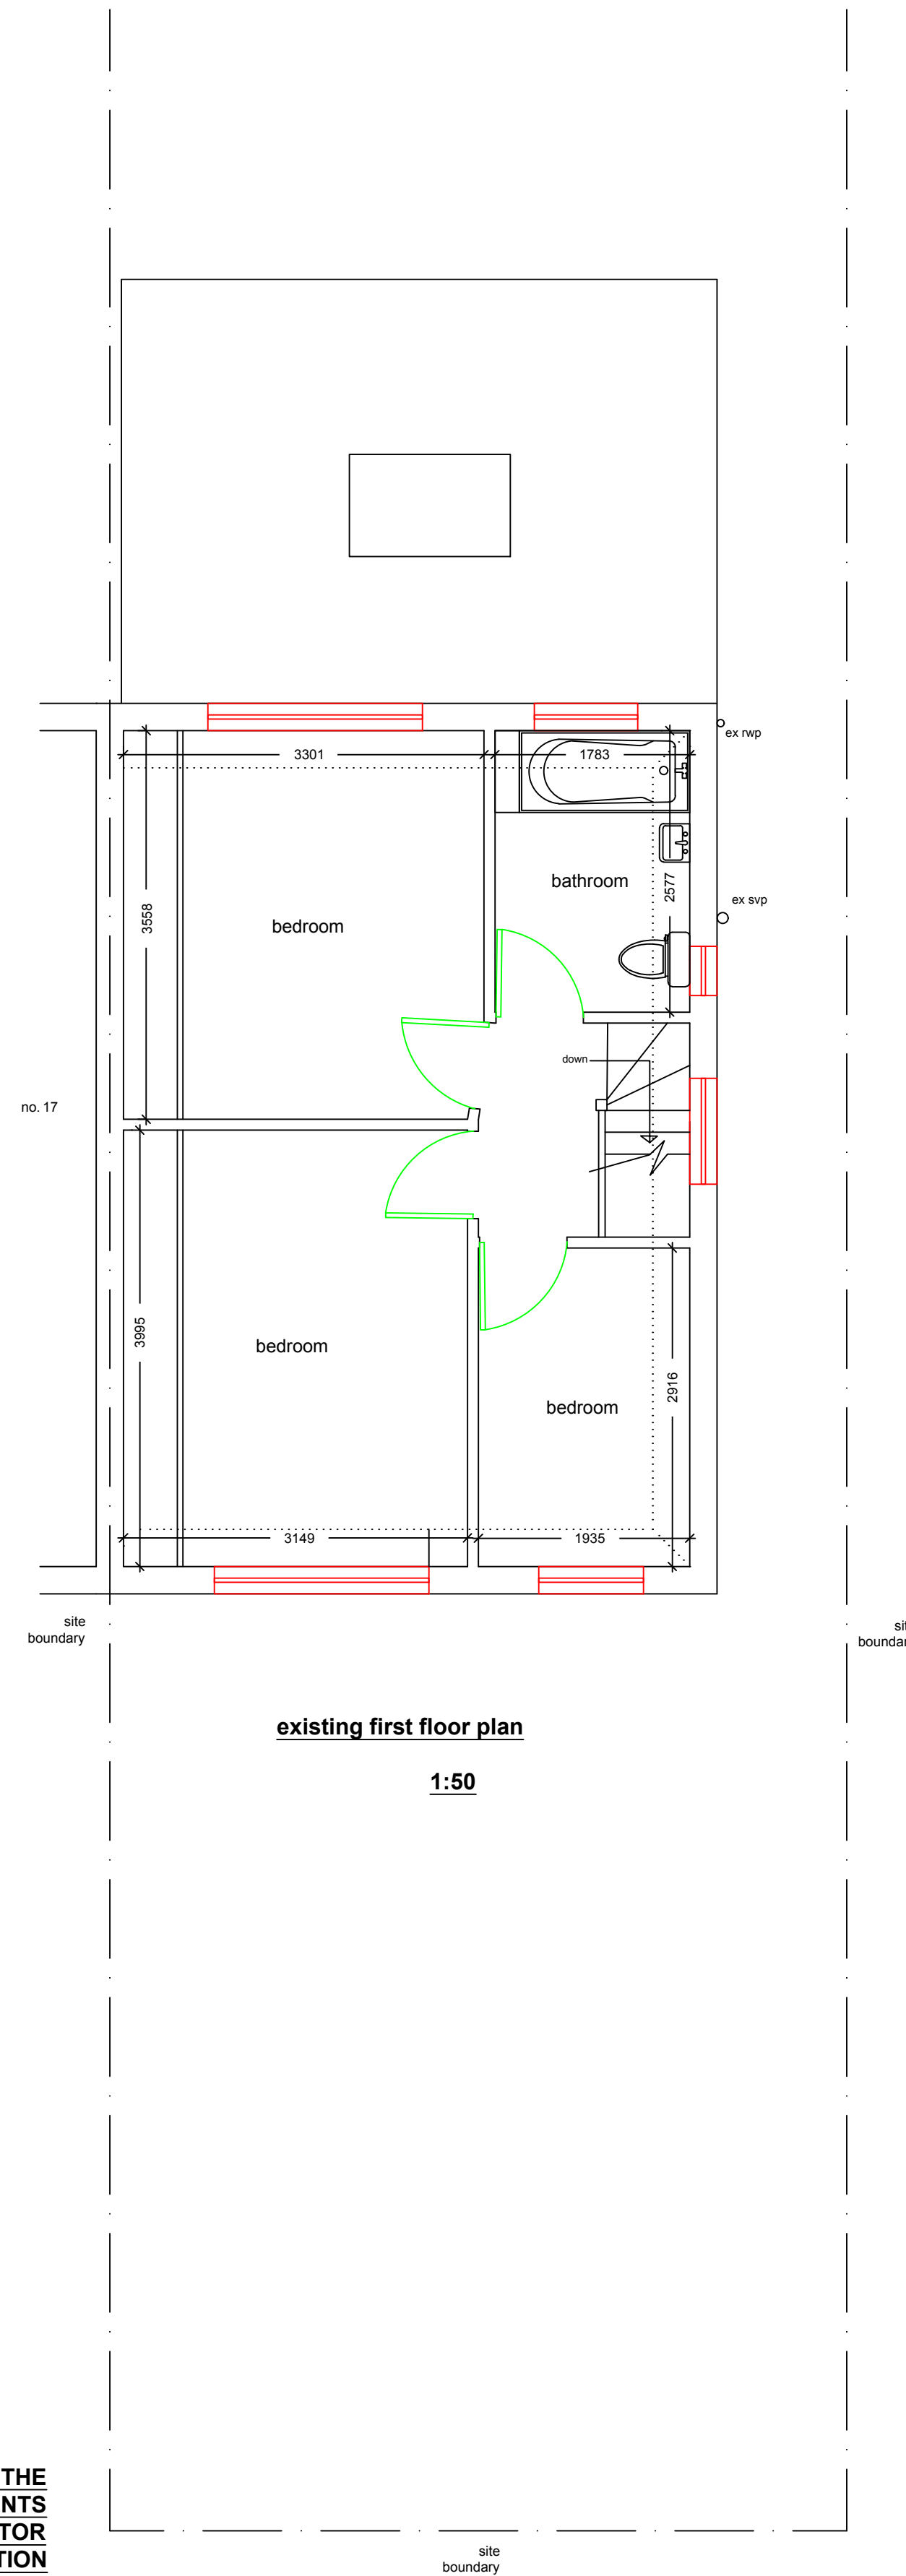

NO MEASUREMENTS TO BE SCALED FROM THE
DRAWINGS AND ALL ACTUAL MEASUREMENTS
TO BE CHECKED & AGREED WITH CONTRACTOR
ON SITE AT THE TIME OF CONSTRUCTION

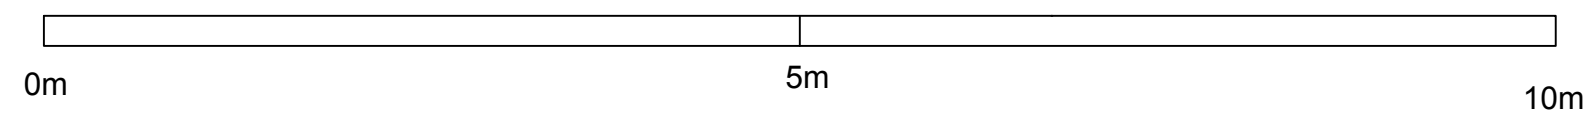

General Notes		
Drg. No. KLD2012		
No.	Revision/Issue	Date
Firm Name and Address		
Middlesex & Herts		
7 Elgin Drive		
Northwood		
Middlesex		
HA6 2YR		
01923 826280		
Project Name and Address		
Mr Khalid Karim		
19 Longford Gardens		
Hayes		
Middlesex		
UB4 0JW		
Project	loft conversion	Sheet
Date	22-01-25	01
Scale	1:50	