


# LOCATION PLAN

Written dimensions to be taken in preference to scaled dimensions. The Contractor is responsible for checking all dimensions before work starts.

All work is to be carried out to the requirements, and to the satisfaction of the Local Authority.  
These drawings are for planning purposes only.

Any discrepancies to be brought to the attention of 4D Planning Consultants immediately.

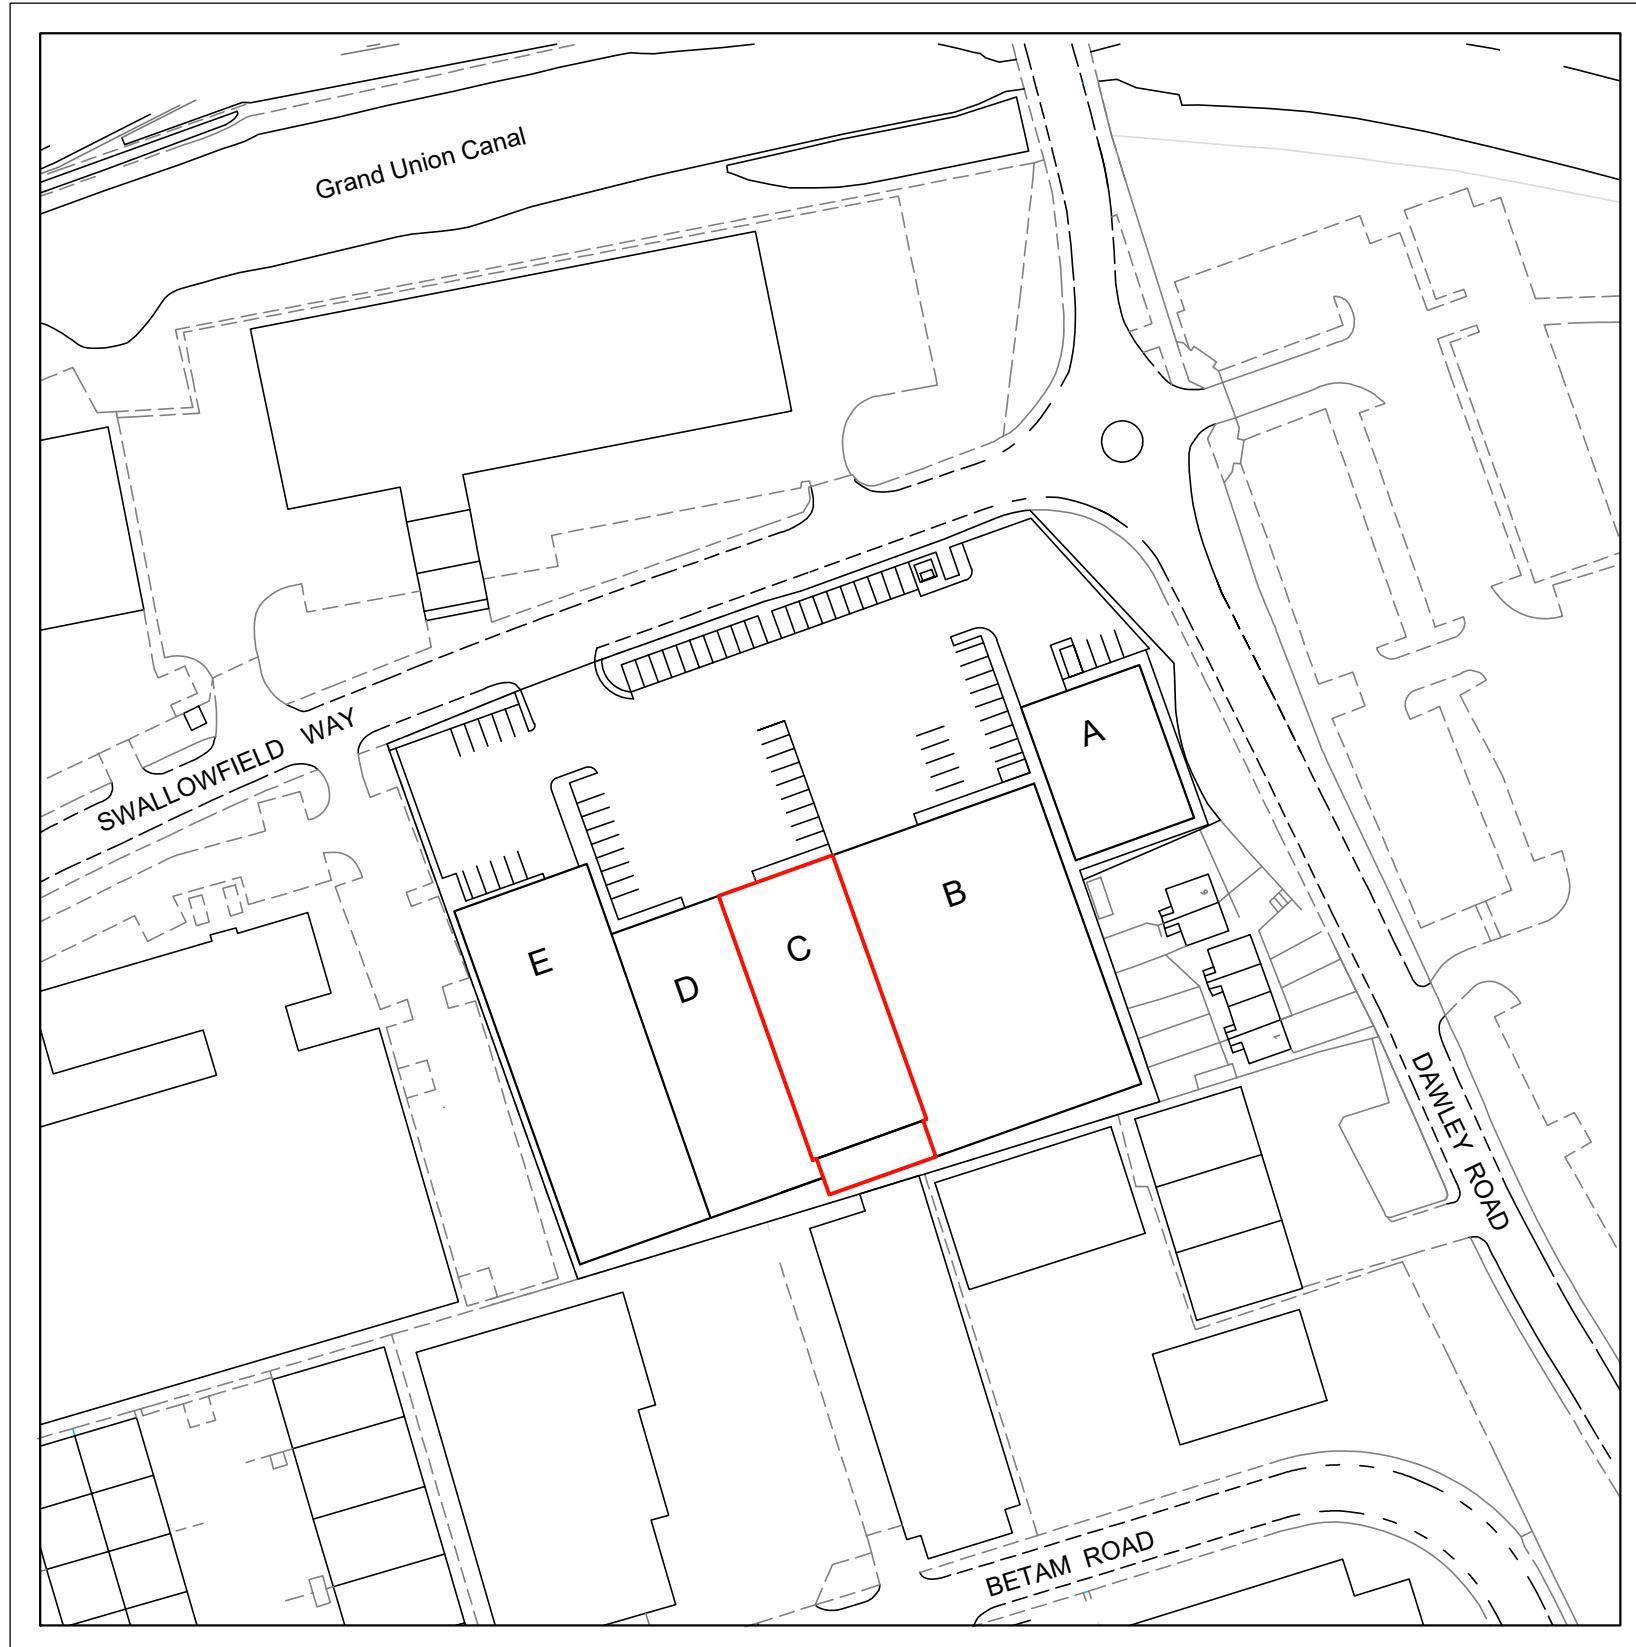

1:1250

25m 0 25m 50m 75m 100m 125m

Rev	Date	Description	by	chk

**4D PLANNING™**

Architecture | Town Planning

T: 0203 1500 183 [www.GetMePlanning.com](http://www.GetMePlanning.com)

**www.GetMePlanning.com®**

Client

4D PLANNING

Project  
Unit C, Swallowfield Way, Hayes  
UB3 1DQ

Title

Location Plan

Date: Nov. 2025

Scale: 1:1250 @ A3

Rev:

Drawing No. SW01