


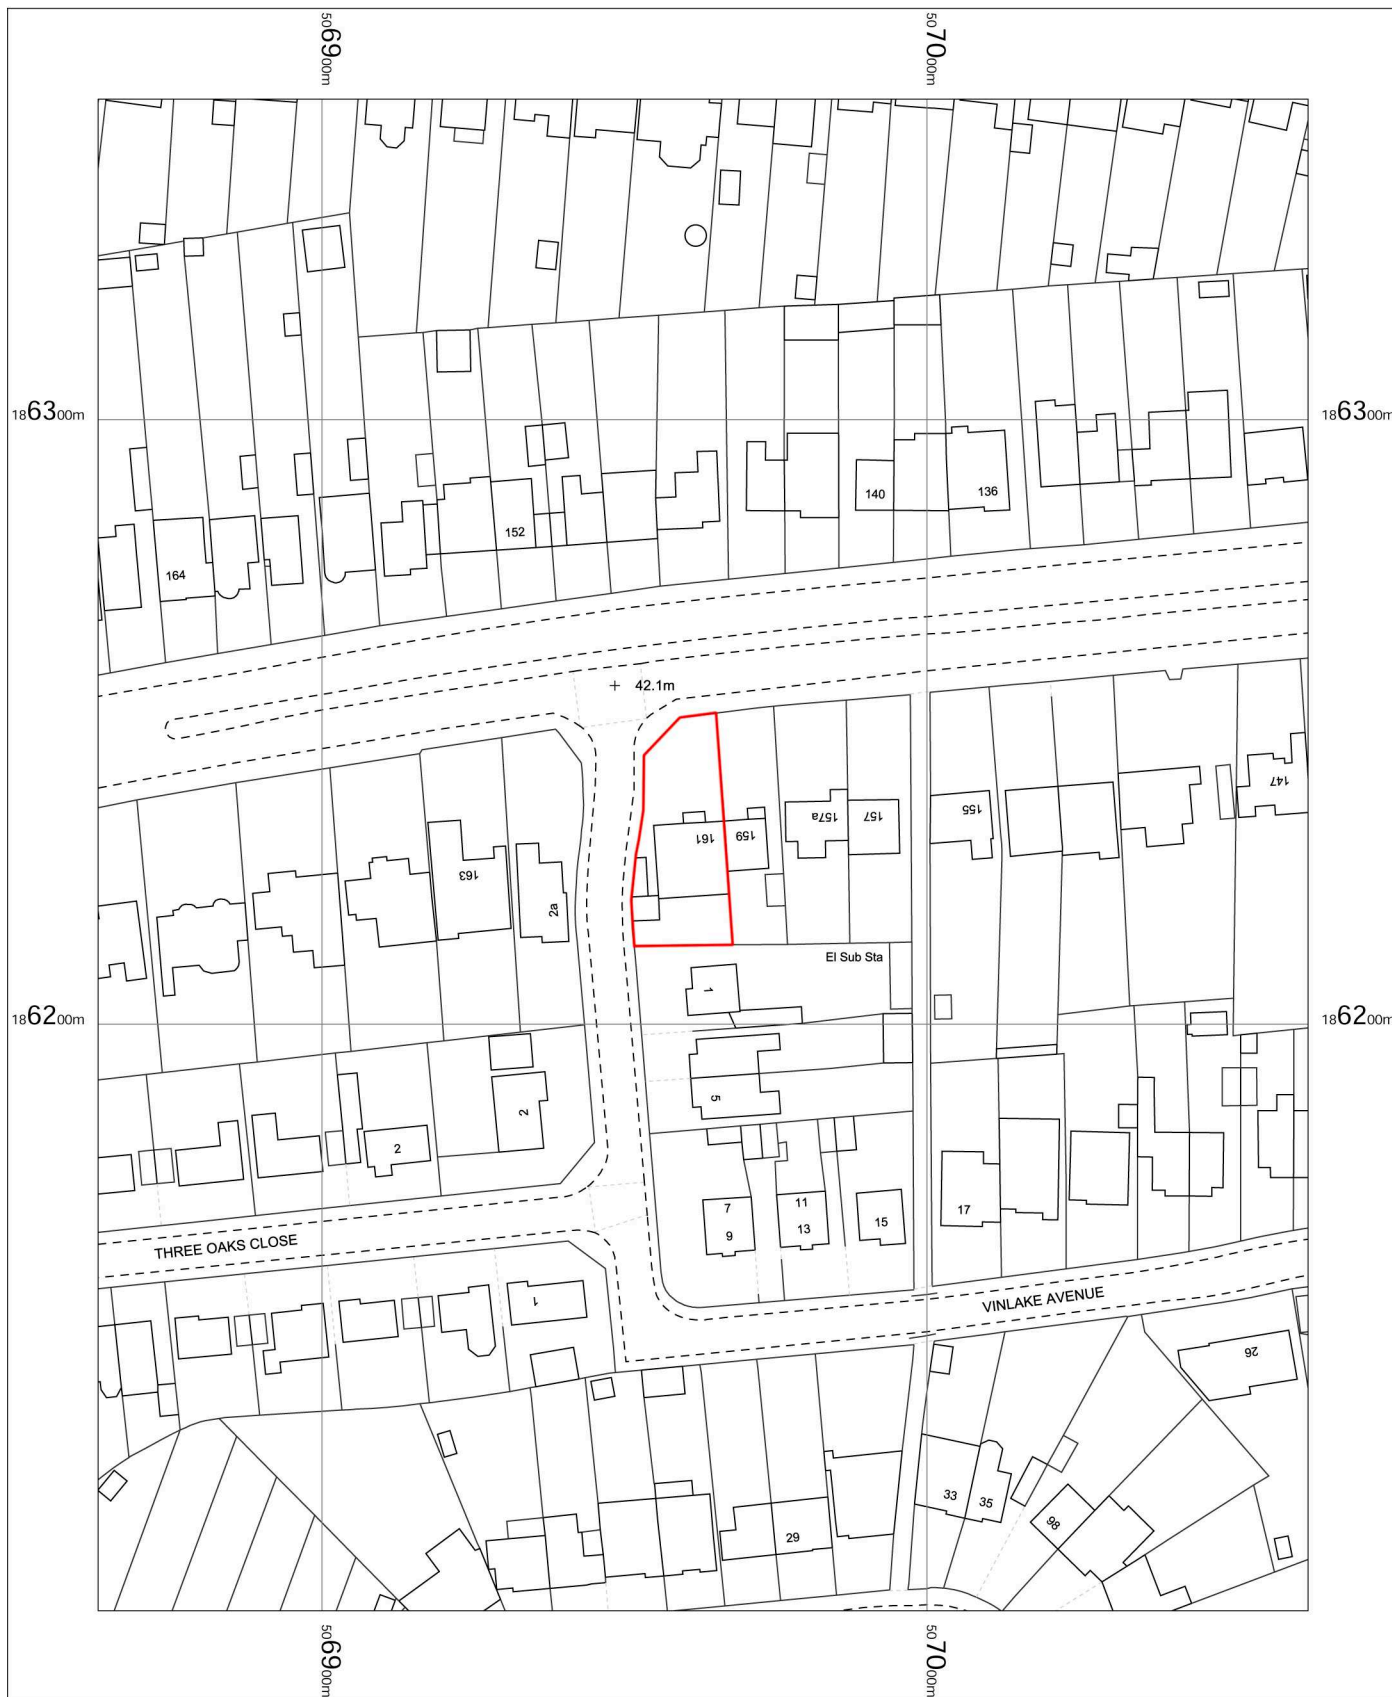

161 Swakeleys Road
Uxbridge
Ickenham
Hillingdon
UB10 8DL

OS MasterMap 1250/2500/10000 scale
Wednesday, March 15, 2023, ID: M4P-01092417
Above and Beyond Adventure Ltd

1:1250 scale print at A4, Centre: 506963 E, 186228 N

©Crown Copyright Ordnance Survey. Licence no. 100057546

