


13 BARWICK DRIVE, UXBRIDGE, UB8 3UP

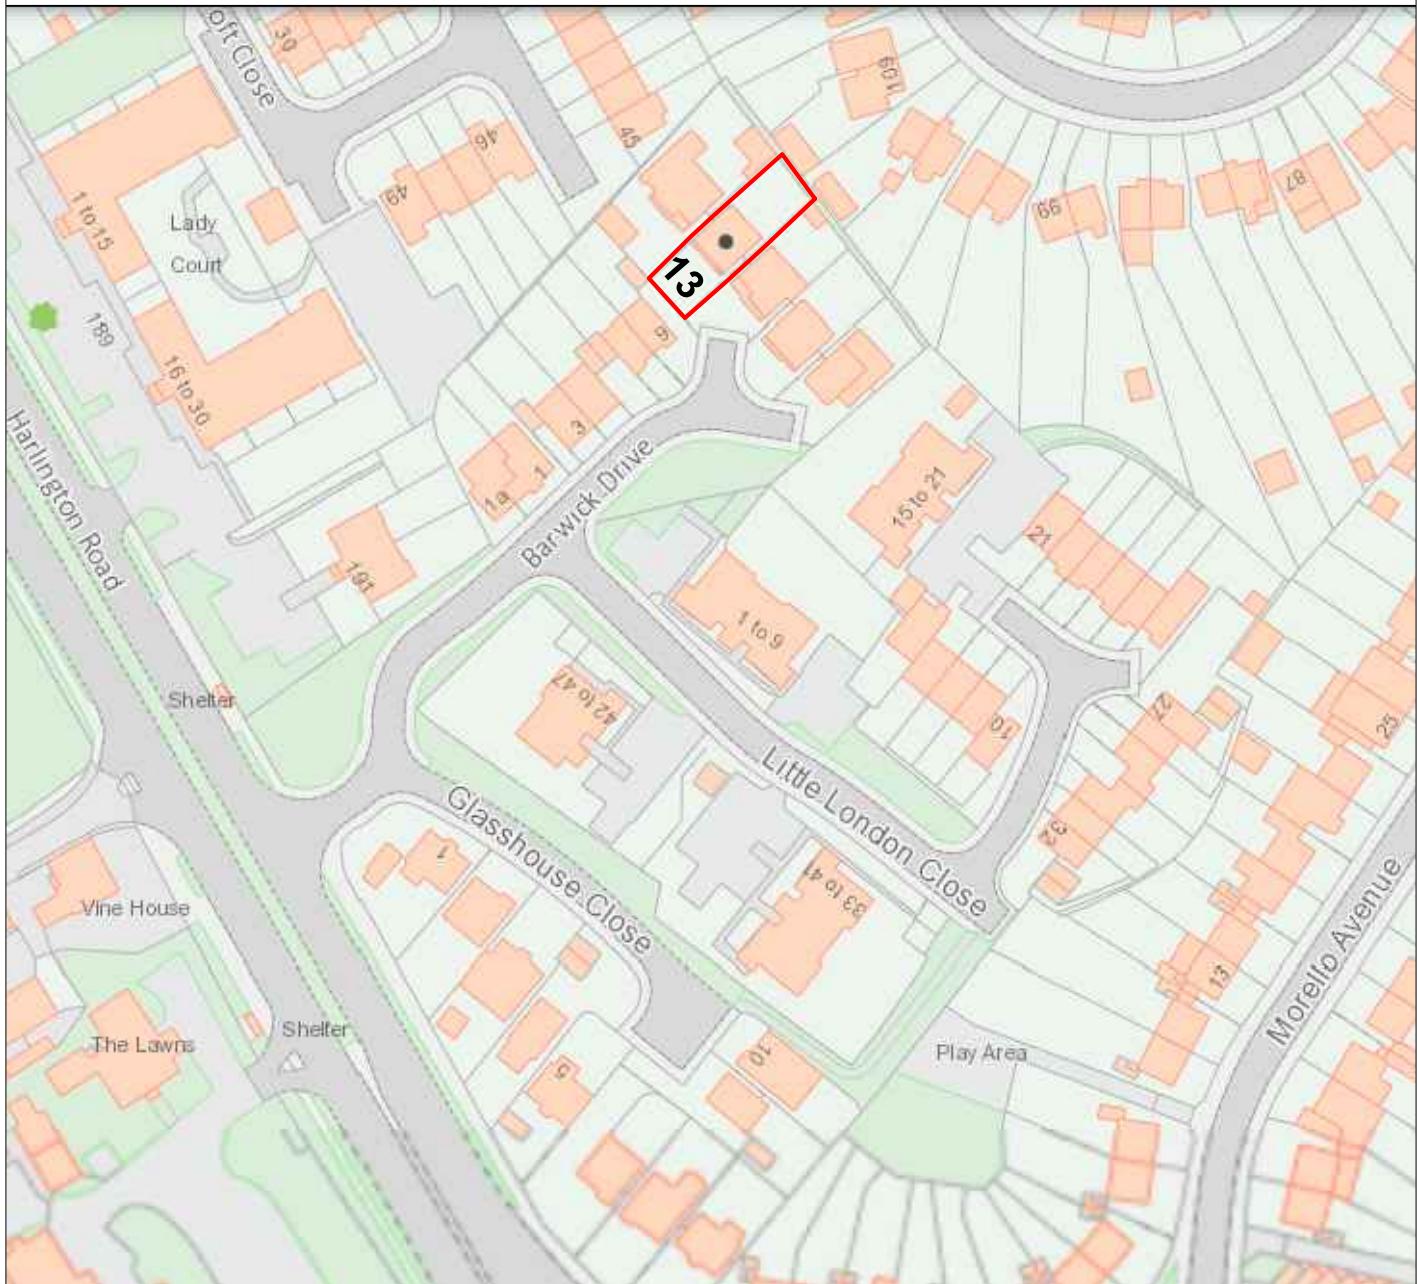

0 25 50

METERS

Plan Produced for: D N
Date Produced: 03 APRIL 2023
Scale: 1:1250

