
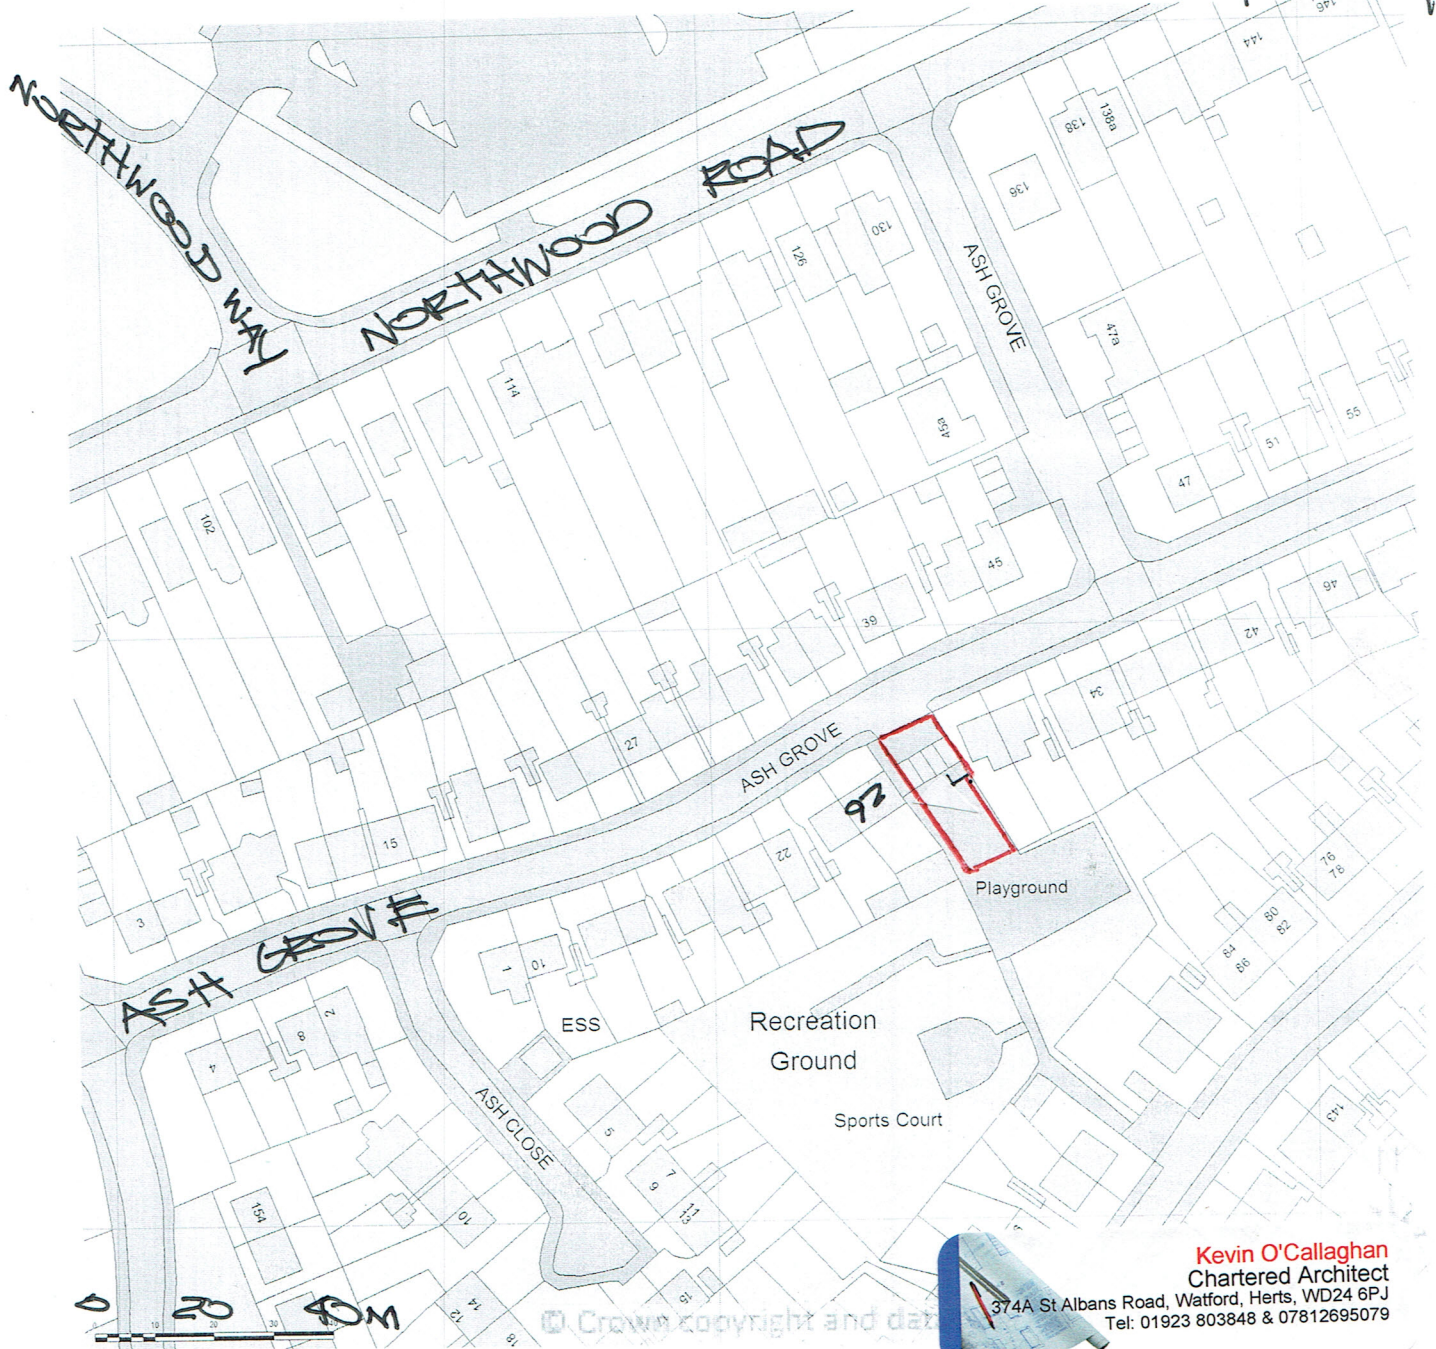


SITE LOCATION PLAN

Streetwise SCALE 1:1250

SITE LOCATION PLAN
AREA 5 HA
SCALE 1:1250 on A4
CENTRE COORDINATES: 505906, 190691

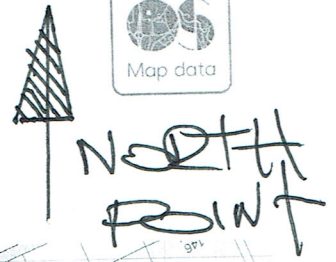

Kevin O'Callaghan
Chartered Architect
374A St Albans Road, Watford, Herts, WD24 6PJ
Tel: 01923 803848 & 07812695079

SCALE BAR
SCALE 1:1250



SITE:
GARAGE SITE
BETWEEN 26 & 28
ASH GROVE, HAREFIELD,
UB9 6EX.

Supplied by Streetwise Maps Ltd
www.streetwise.net
Licence No: 100047474
09/12/2022 09:18:17

A4 SIZE

DNE: DEC 2022

DRAWING
NUMBER

SLP-3000