


NOTES RELATING TO THIS DRAWING

DIMENSIONS ARE TO BE CHECKED ON SITE PRIOR TO
COMMENCEMENT OF ANY WORKS, AND ANY DISCREPANCIES
REPORTED IMMEDIATELY TO THE ENGINEER.

THIS DRAWING IS TO BE READ IN CONJUNCTION WITH ALL OTHER
SIGN TEAM DETAILS AND SPECIFICATIONS.

DO NOT USE THIS DRAWING TO BUILD FROM WITHOUT IT BEING
REVIEWED AS ISSUED FOR "CONSTRUCTION" IN THE TITLE PANEL
BELOW.

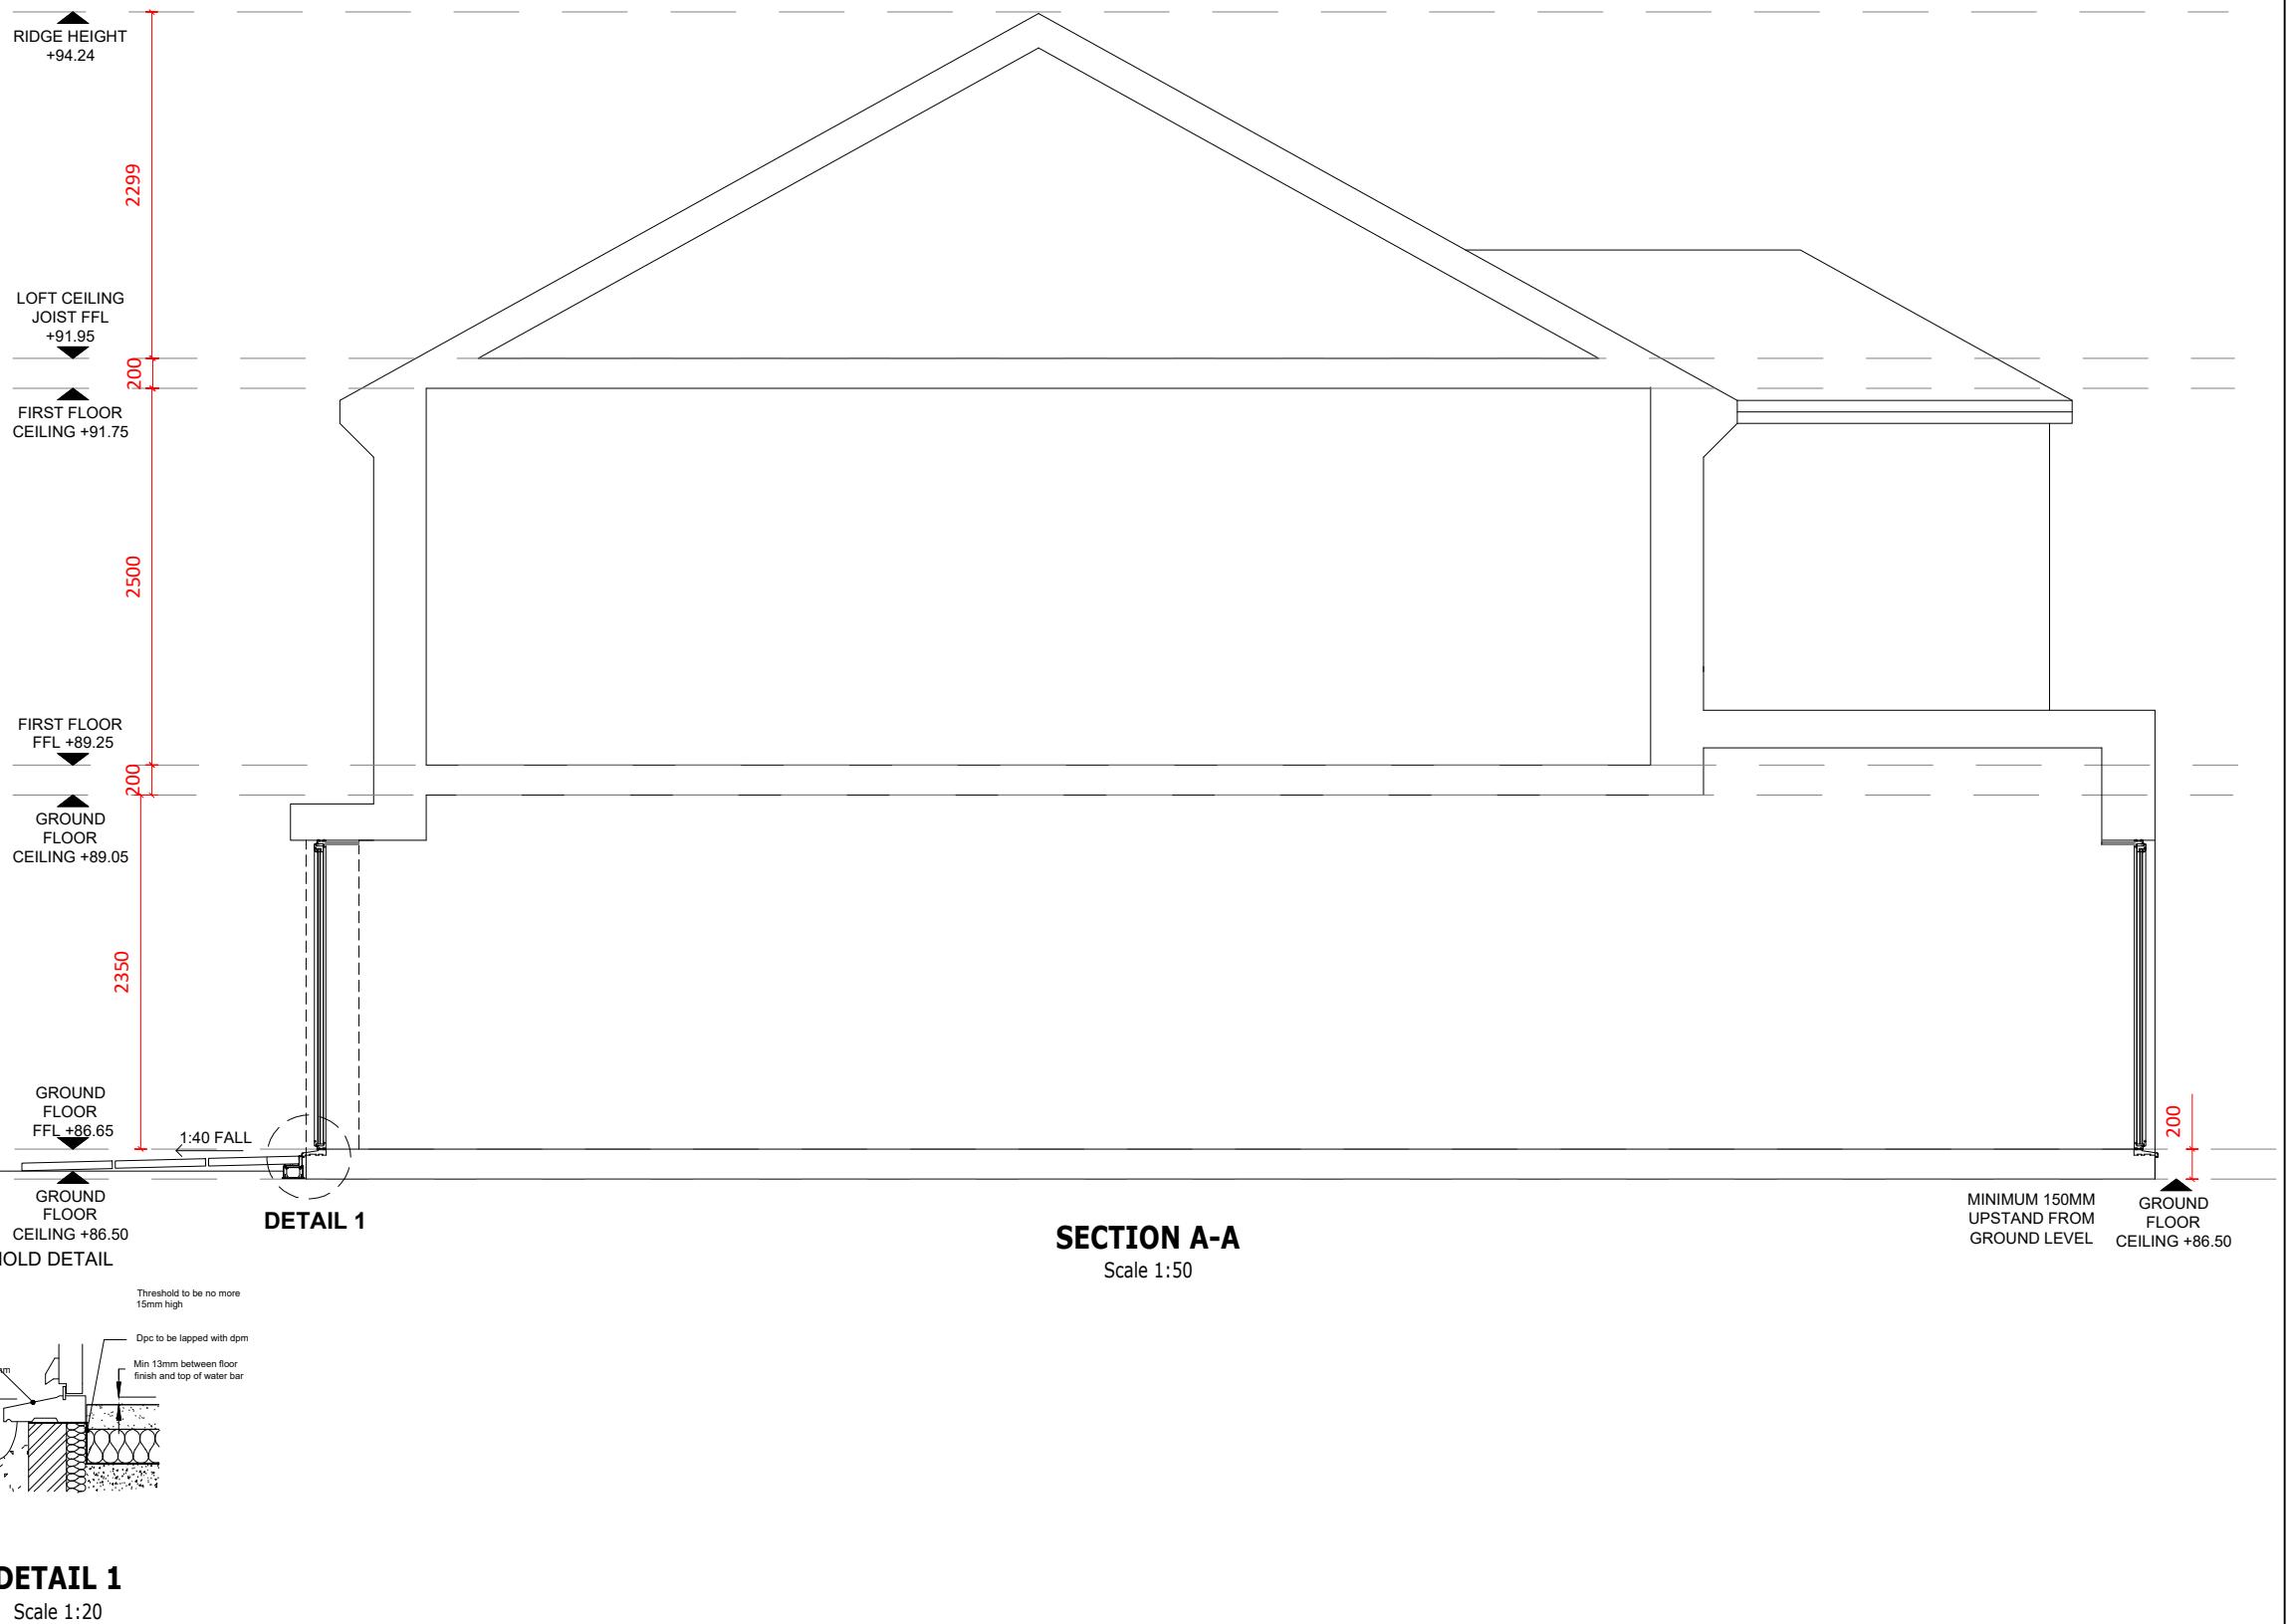

Rev.	Description	By	Chkd.	Date
P1	ISSUE FOR INFORMATION	SPS	SPS	APR 24
Title:	ISSUE FOR INFORMATION			
Client:				
Project:	GARAGE SITE BETWEEN 26 & 28 ASH GROVE, HAREFIELD, UB9 6EX			
Drawing:	SECTION A-A			
Drawn:	SS	Chkd:	SS	
Drawing Status:	PLANNING ISSUE	Rev.	P1	
Scale:	Noted @ A3	Date	APR 24	
Job No.	PSD/2023/398	Drawing No.	A04	