



ALL DIMENSIONS TO BE CHECKED ON SITE

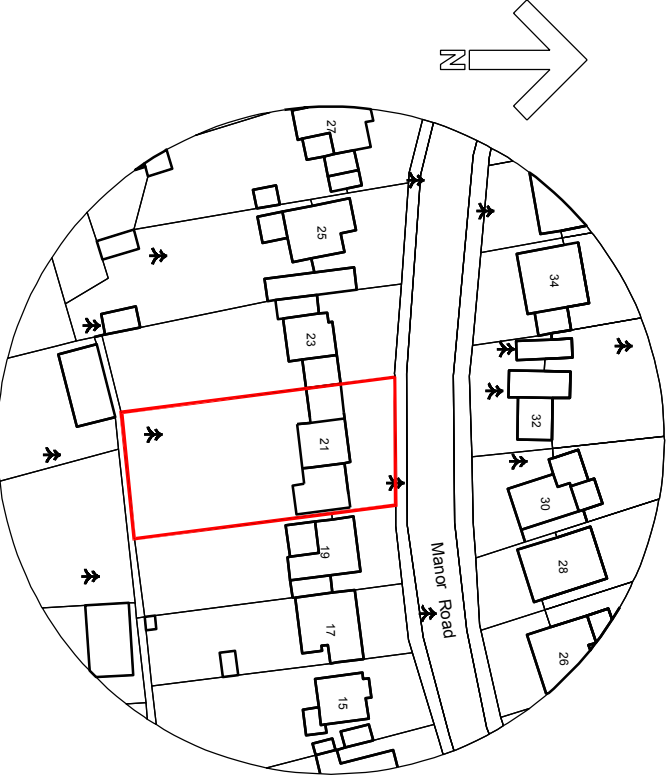

(c) UKMap Copyright. The GeoInformation Group 2013 License No. LANDMON00002118
Site Location Map
Scale: 1:1250

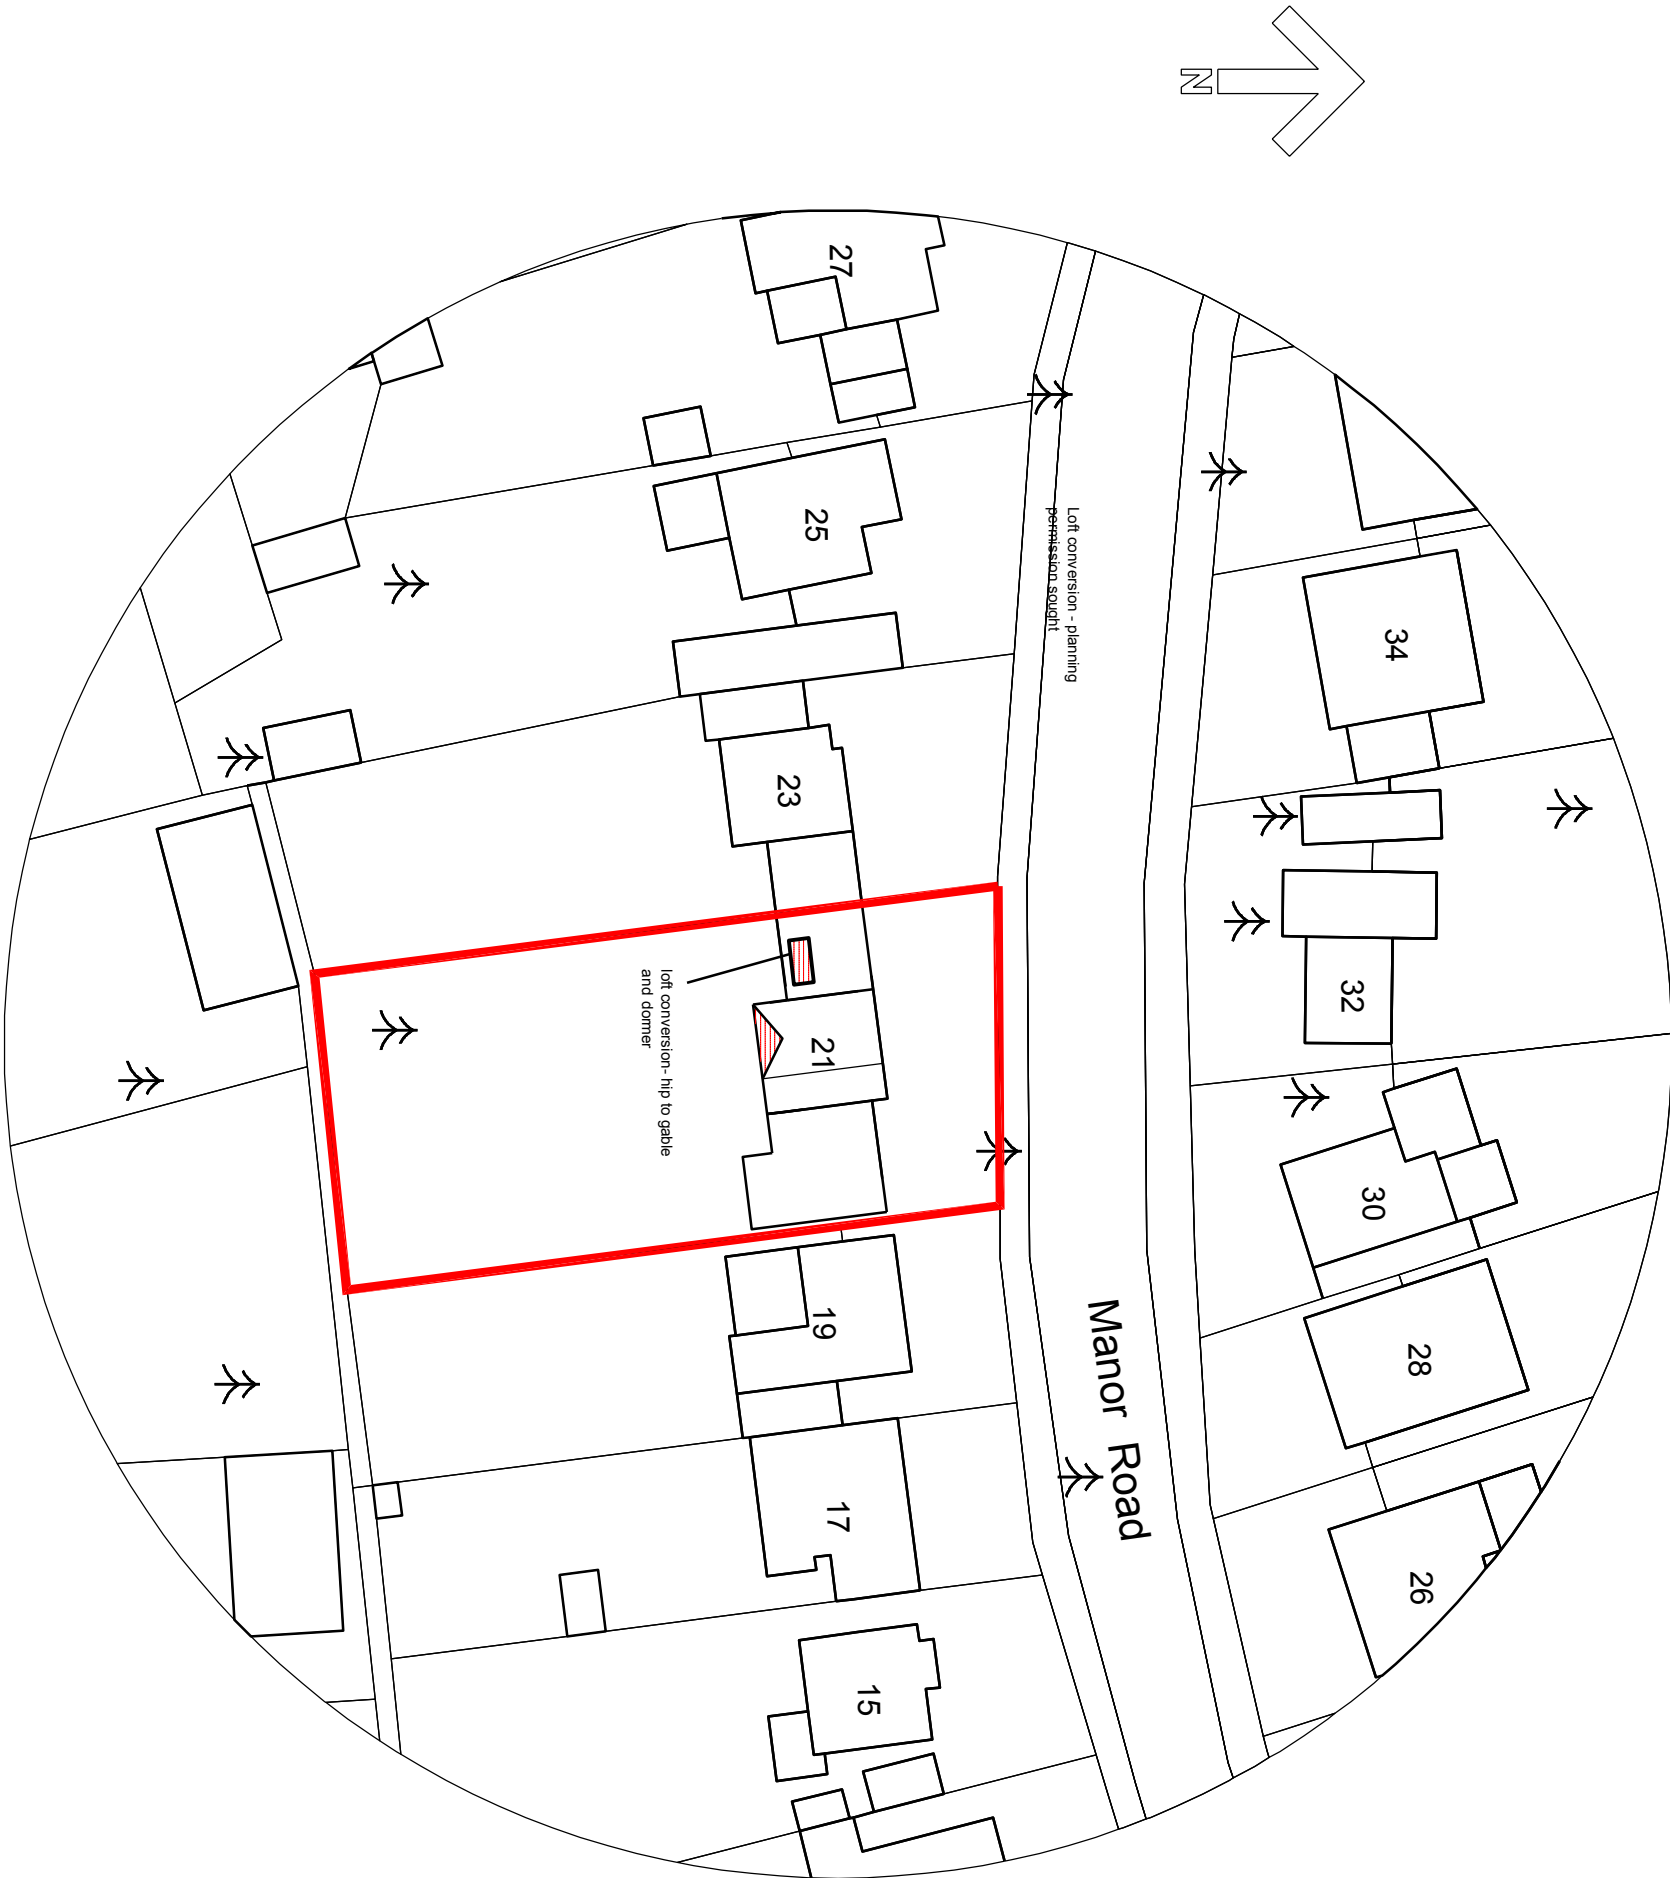

Site Block Plan
Scale: 1:500

project	21 Manor Road Ruislip HA4 7LB		
client	Margaret Lemming		
drawing title	Site and Location Plan		
SEPIA DESIGN			
20-22 St Dunstons Road			
Feltham			
Middlesex			
Tel: 0208 831 9629			
Mob: 07595 032 939			
E-mail: info@sepiadesign.co.uk			
date	Feb 2021	number	A9667PA/001
scale	1:1250 @ A3	revision	