





ALL DIMENSIONS TO BE CHECKED ON SITE

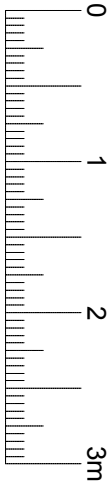

LINEAR SCALE 1:50

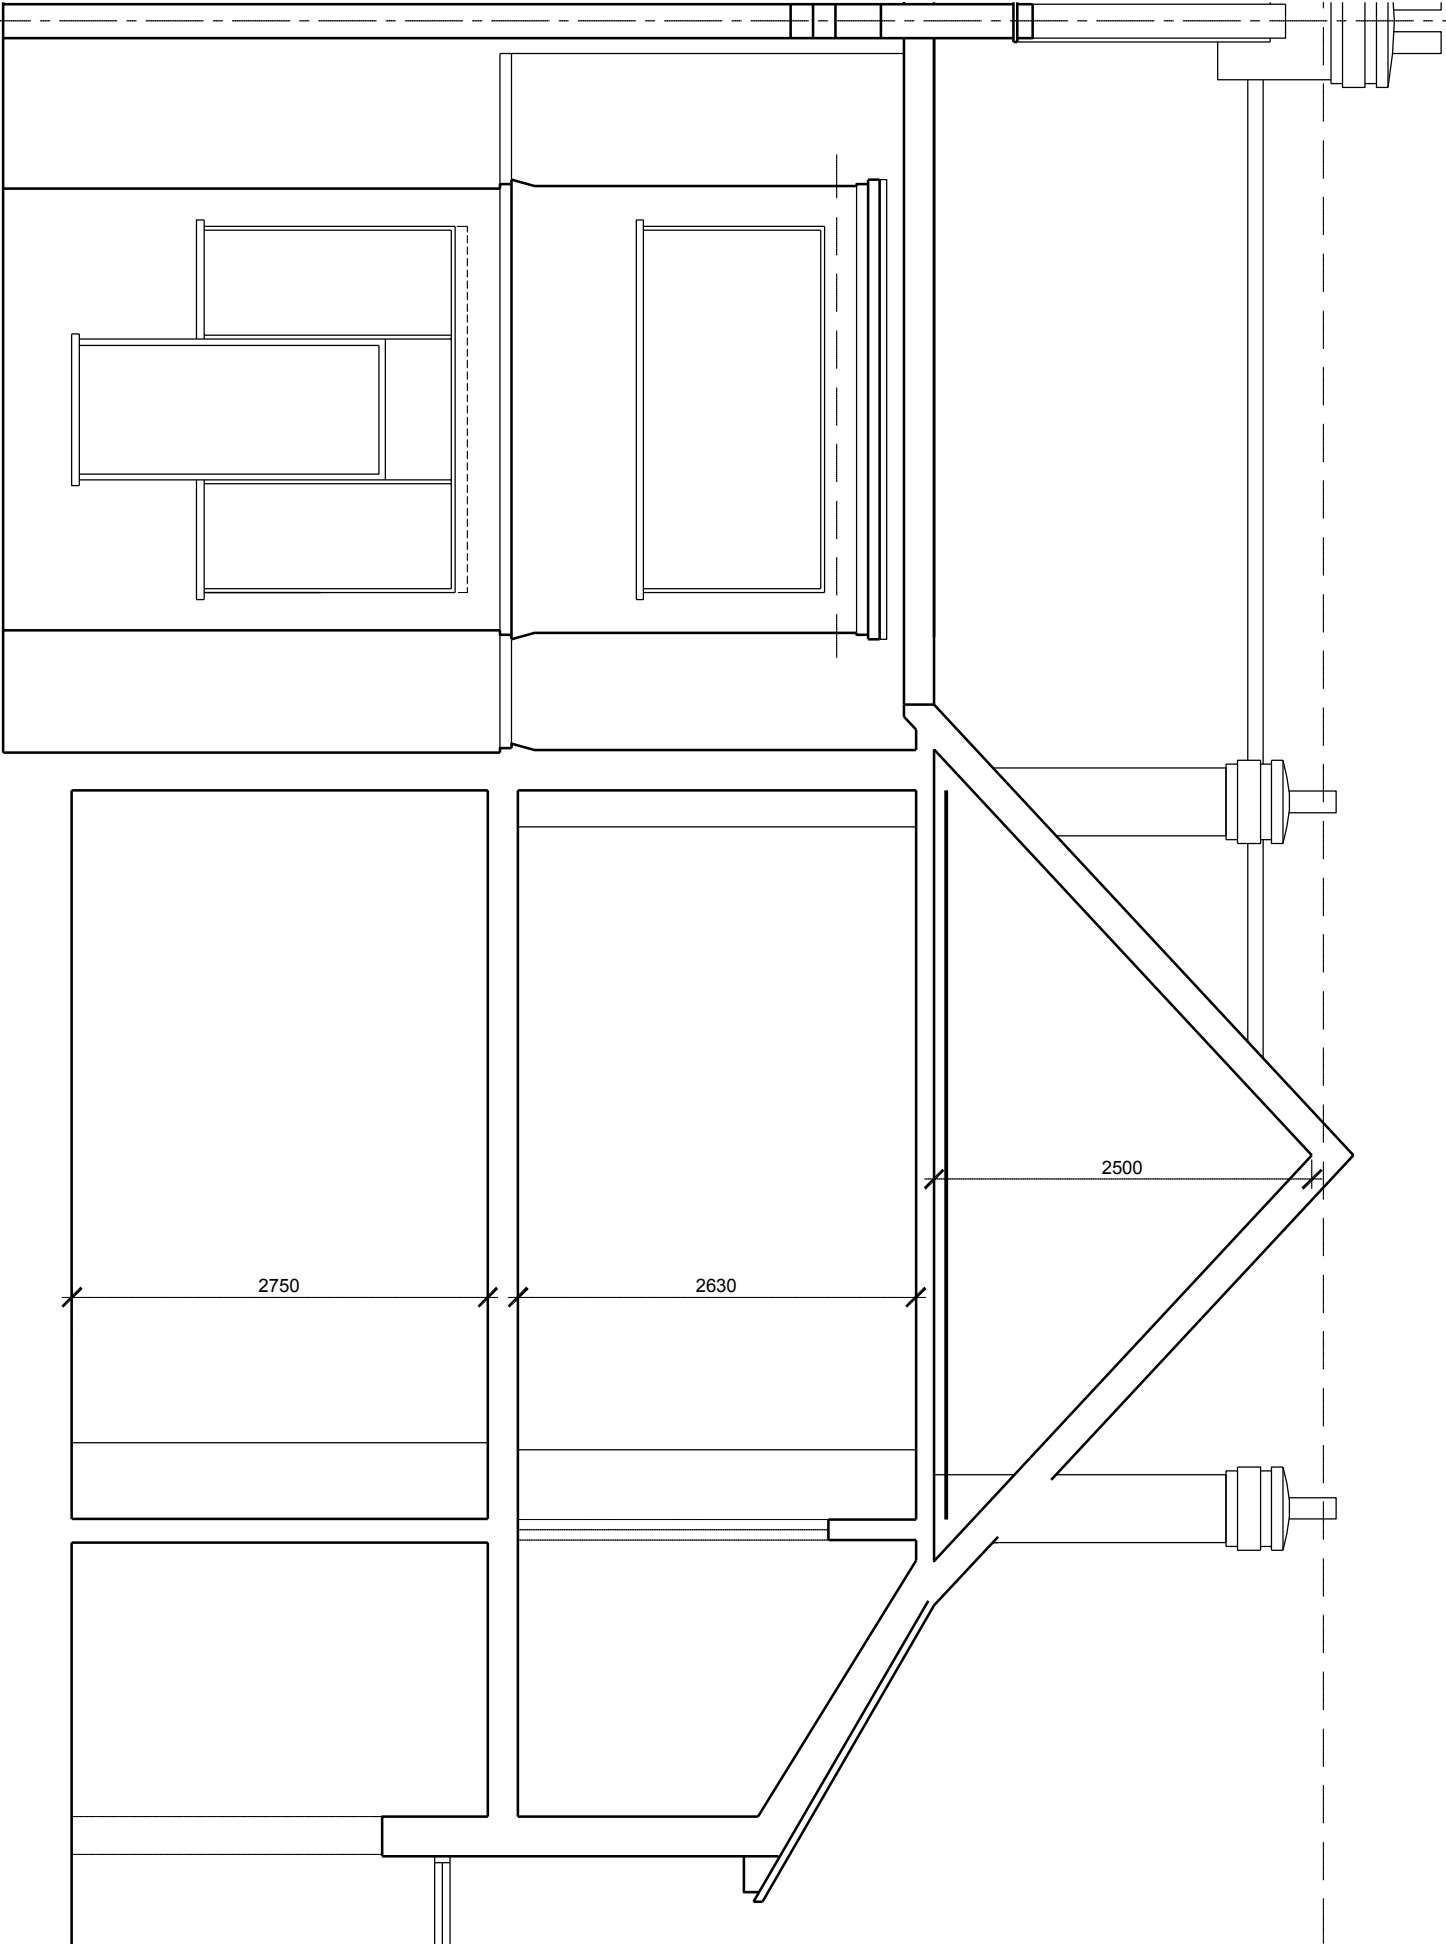

Existing Section AA

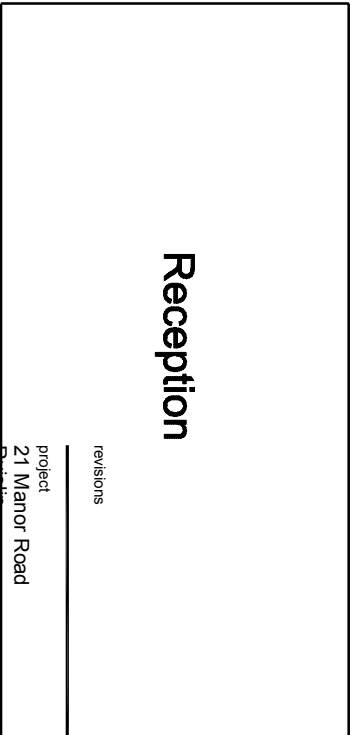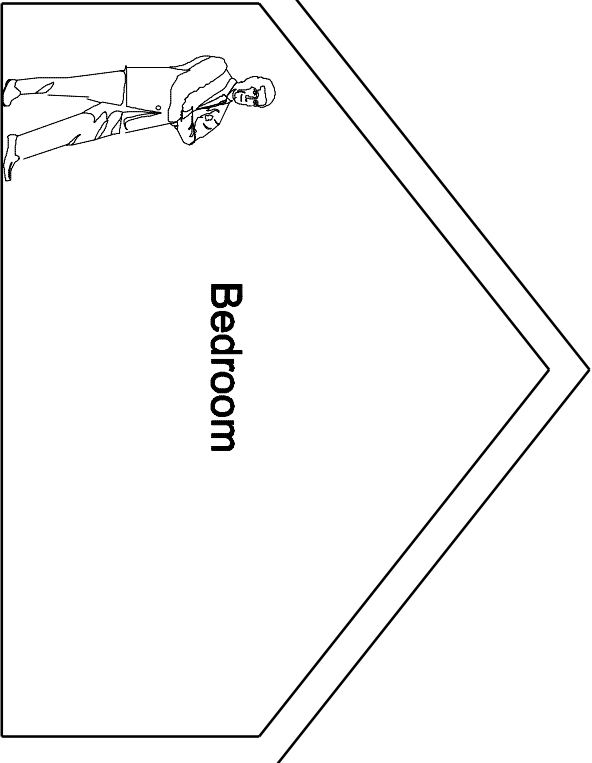

Reception

Bedroom

revisions
project
21 Manor Road
Ruship
HA4 7LB

client
Margaret Lemming

drawing title
Existing Section AA

SEPIA DESIGN
20-22 St Dunstons Road
Feltham
Middx
Tel: 0208 831 9629
Mob: 07595 032 939
E-mail: info@sepiadesign.co.uk

date Feb 2021 number A9667PA/003
scale 1:100 @ A3 revision