



ALL DIMENSIONS TO BE CHECKED ON SITE

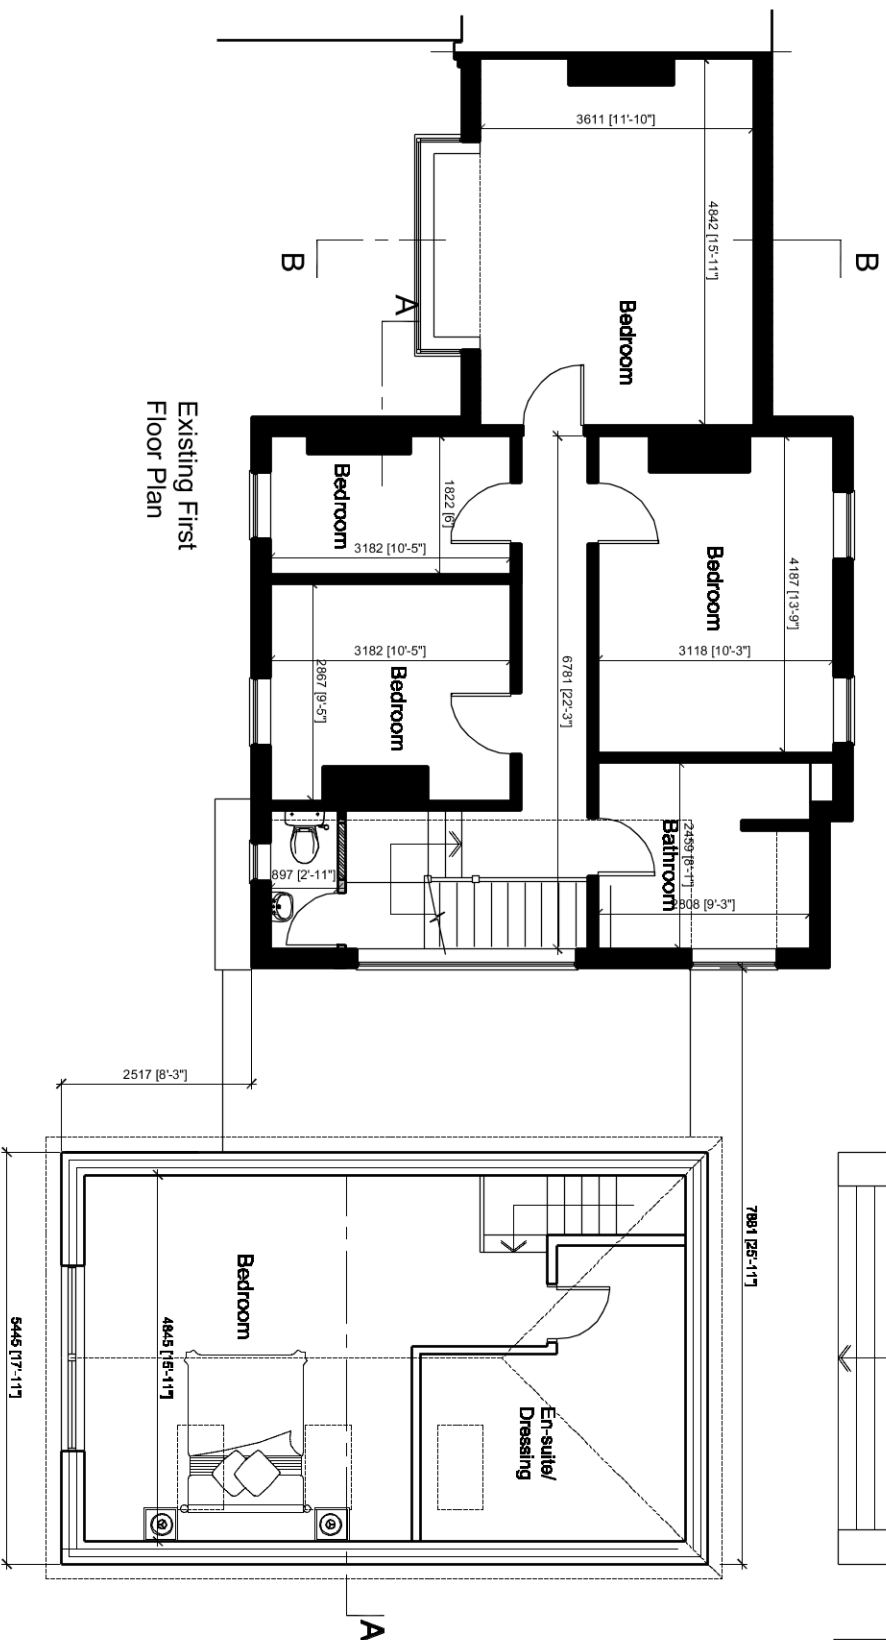

LINEAR SCALE 1:100

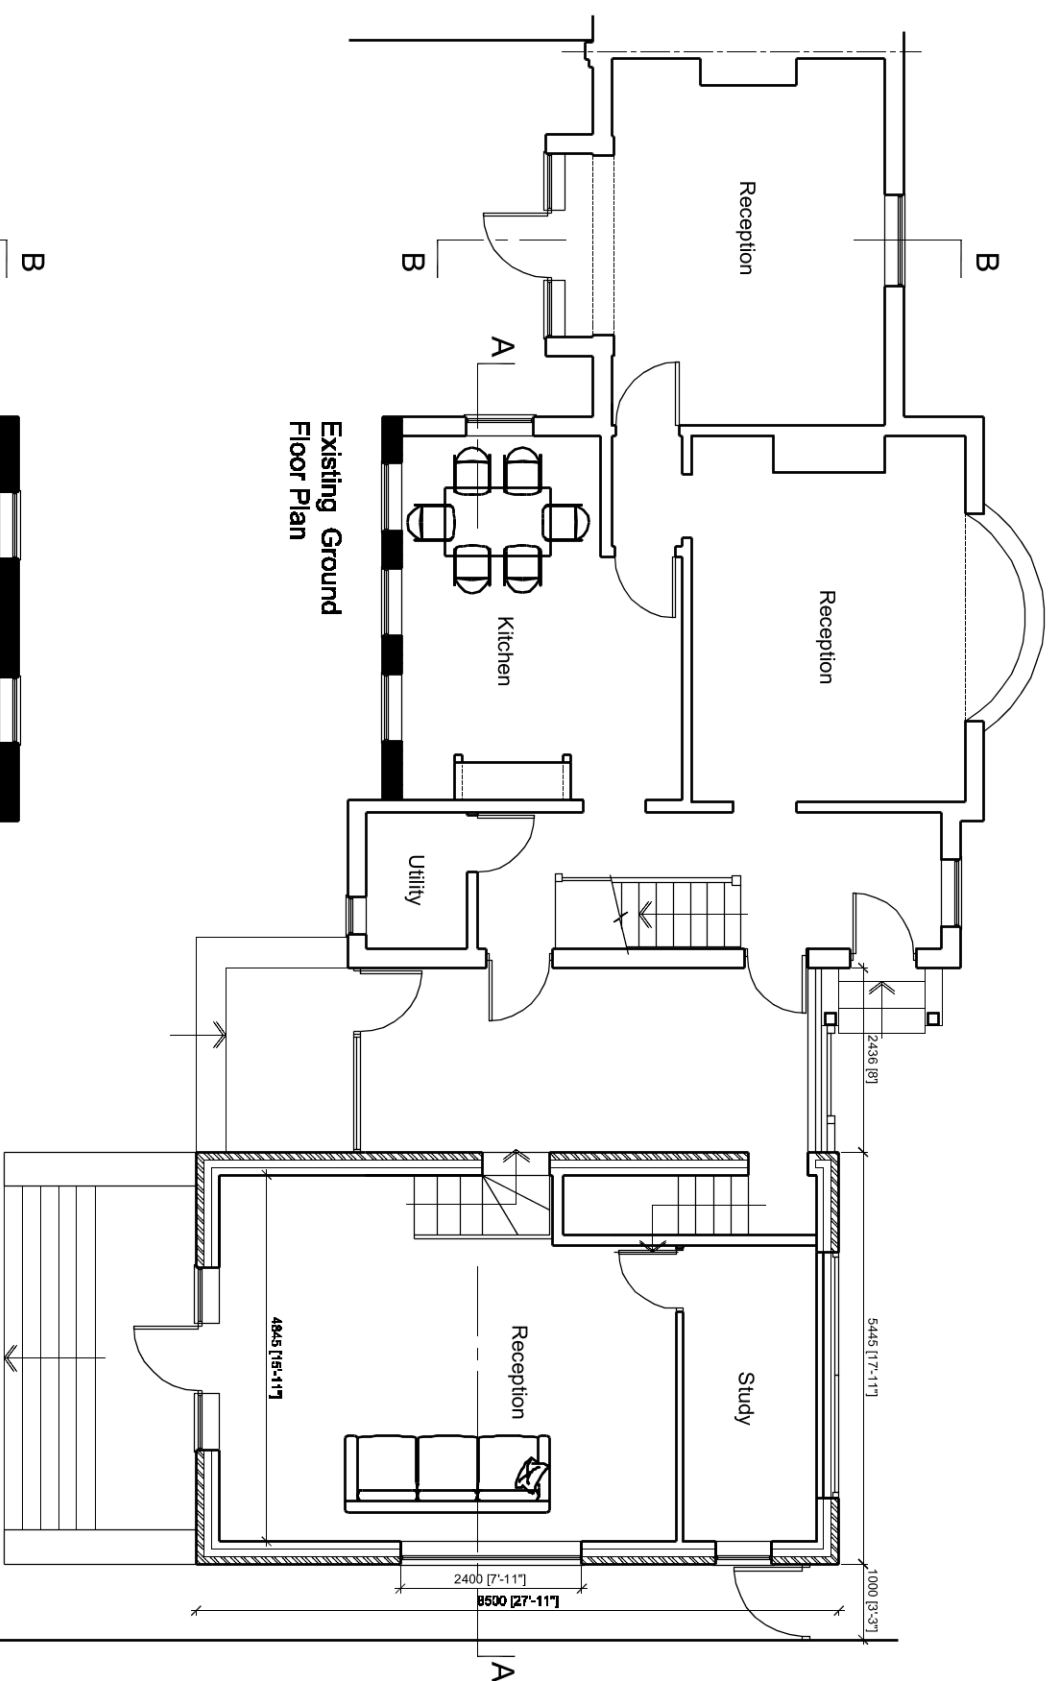

revisions

project
21 Manor Road
Ruislip
HA4 7LB

client

Margaret Lemming

drawing title

Existing plans

SEPIA DESIGN

20-22 St Dunstons Road
Feltham
Middx
Tel: 0208 831 9629
Mob: 07595 032 939
E-mail: info@sepiadesign.co.uk

date Feb 2021 number A9667PA/002
scale 1:100 @ A3 revision