



ALL DIMENSIONS TO BE CHECKED ON SITE

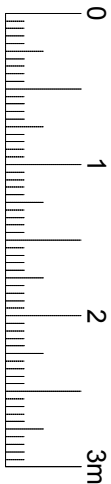

LINEAR SCALE 1:50

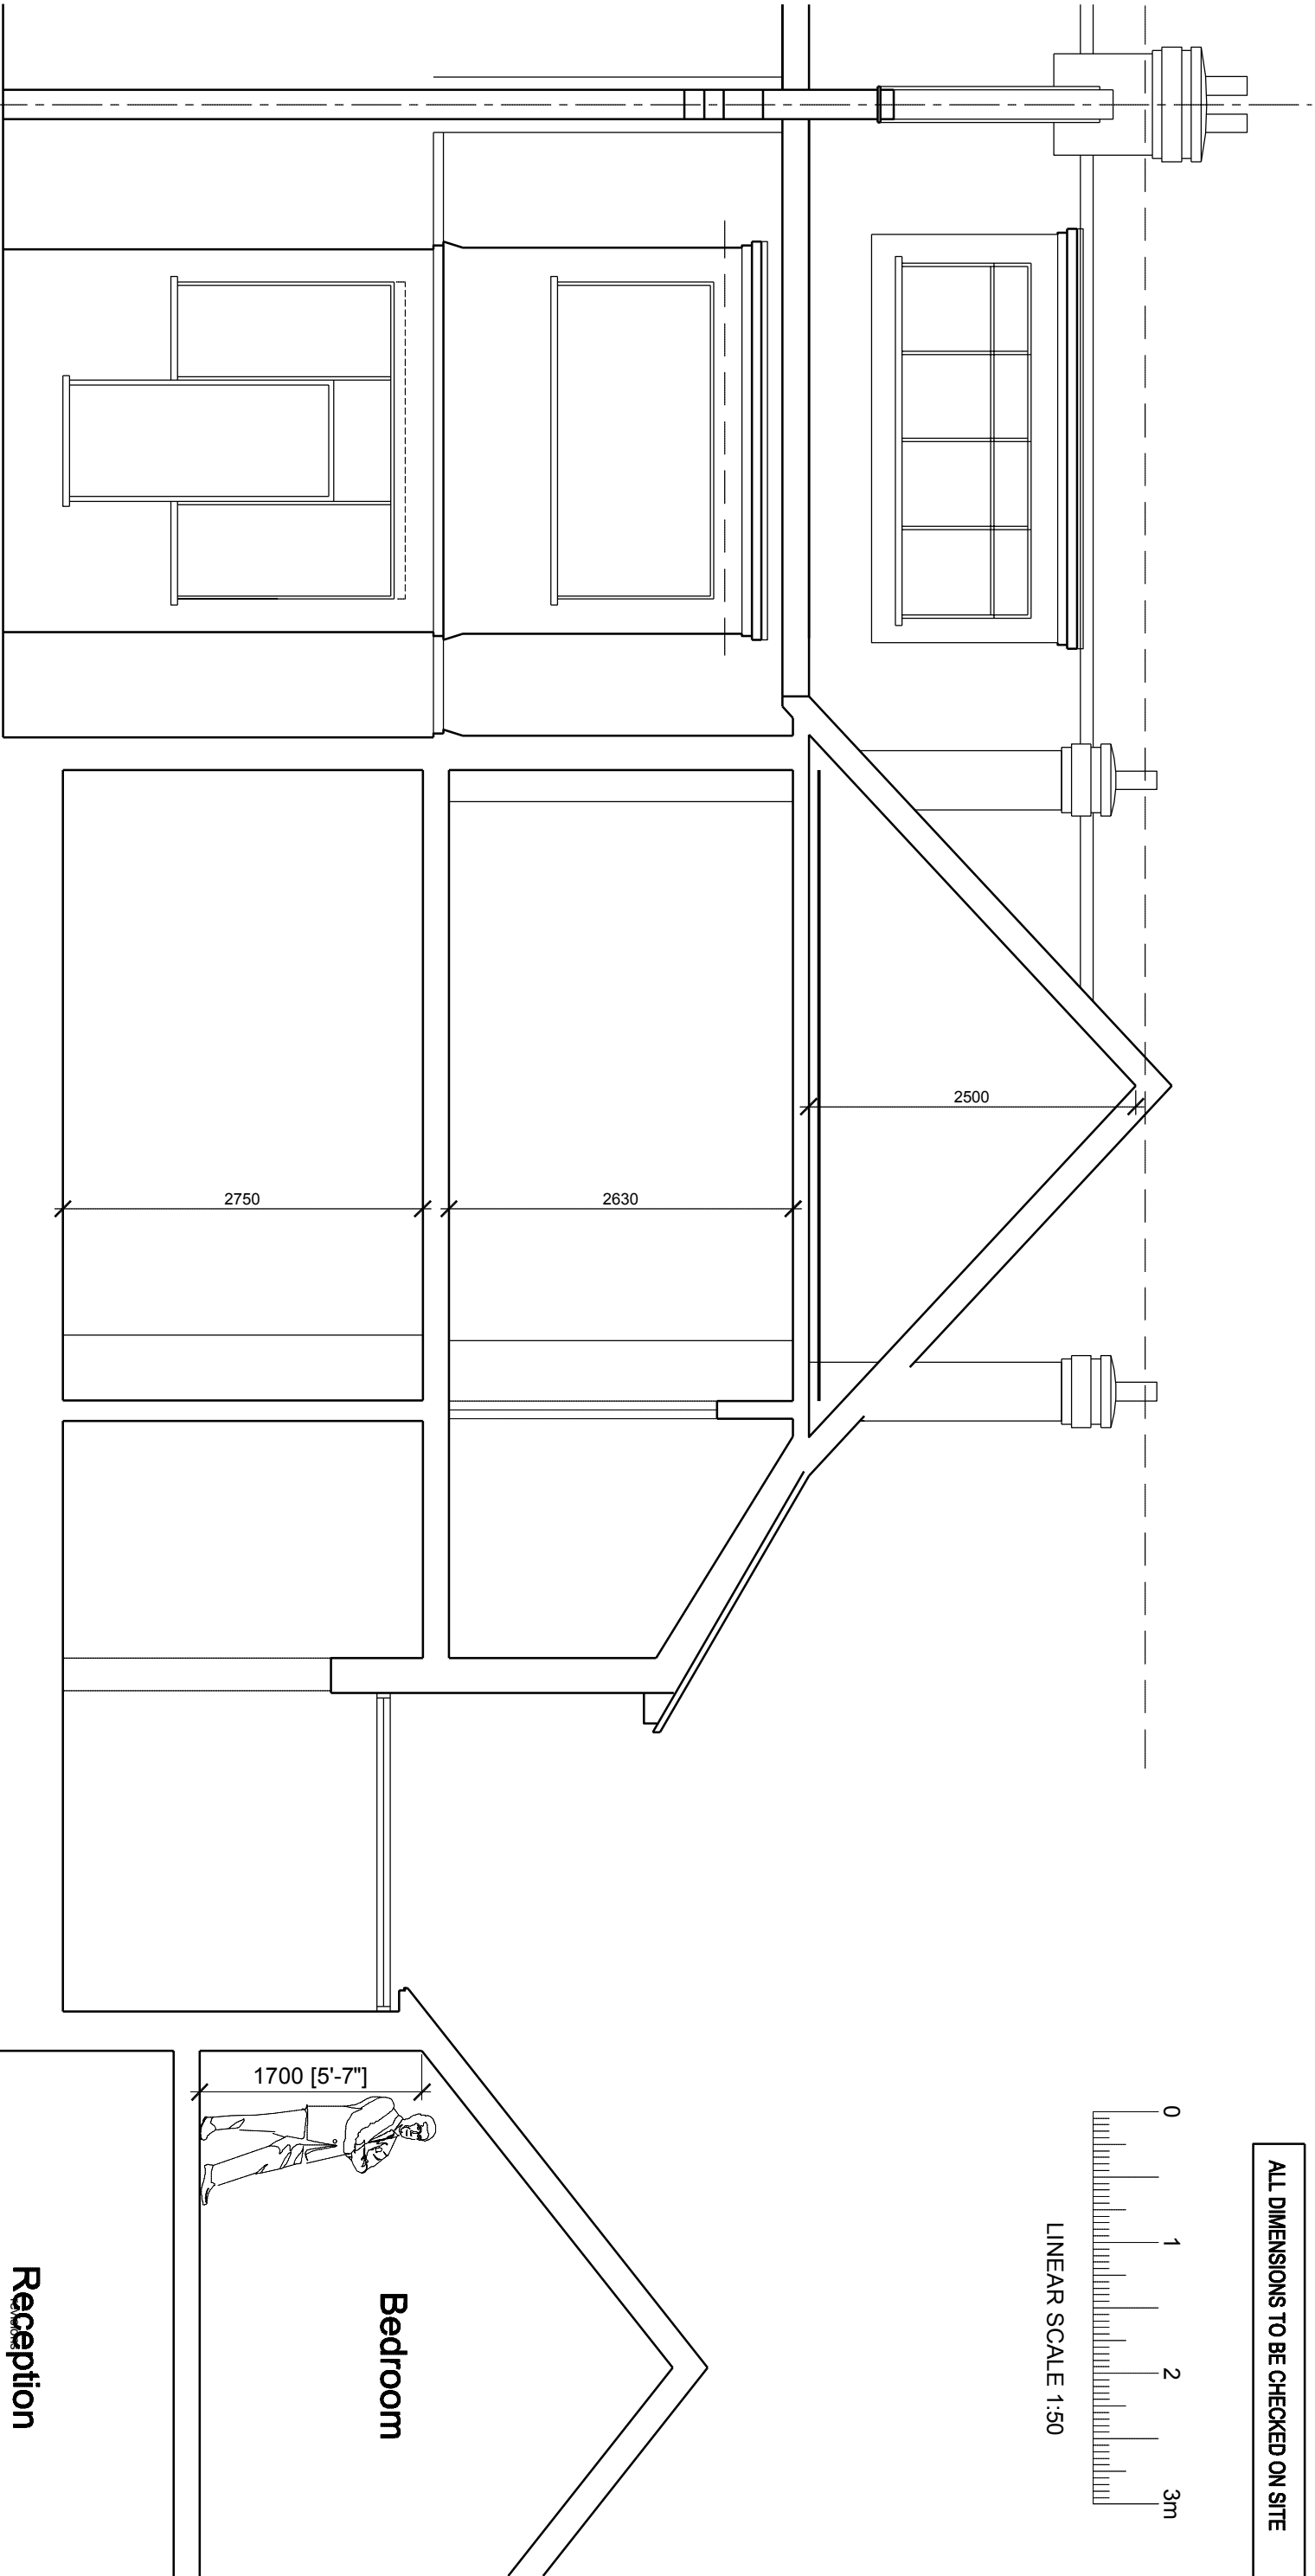

Proposed Section AA

Reception

Bedroom

project
21 Manor Road
Ruislip
HA4 7LB

client
Margaret Lemming

drawing title
Proposed Section AA

SEPIA DESIGN
20-22 St Dunstons Road
Feltham
Middlesex
Tel: 0208 831 9629
Mob: 07595 032 939
E-mail: info@sepiadesign.co.uk

date Feb 2021 number A967PA/105
scale 1:50 @ A3 revision