


Date Produced: 06-May-2025

Scale: 1:1250 @A3

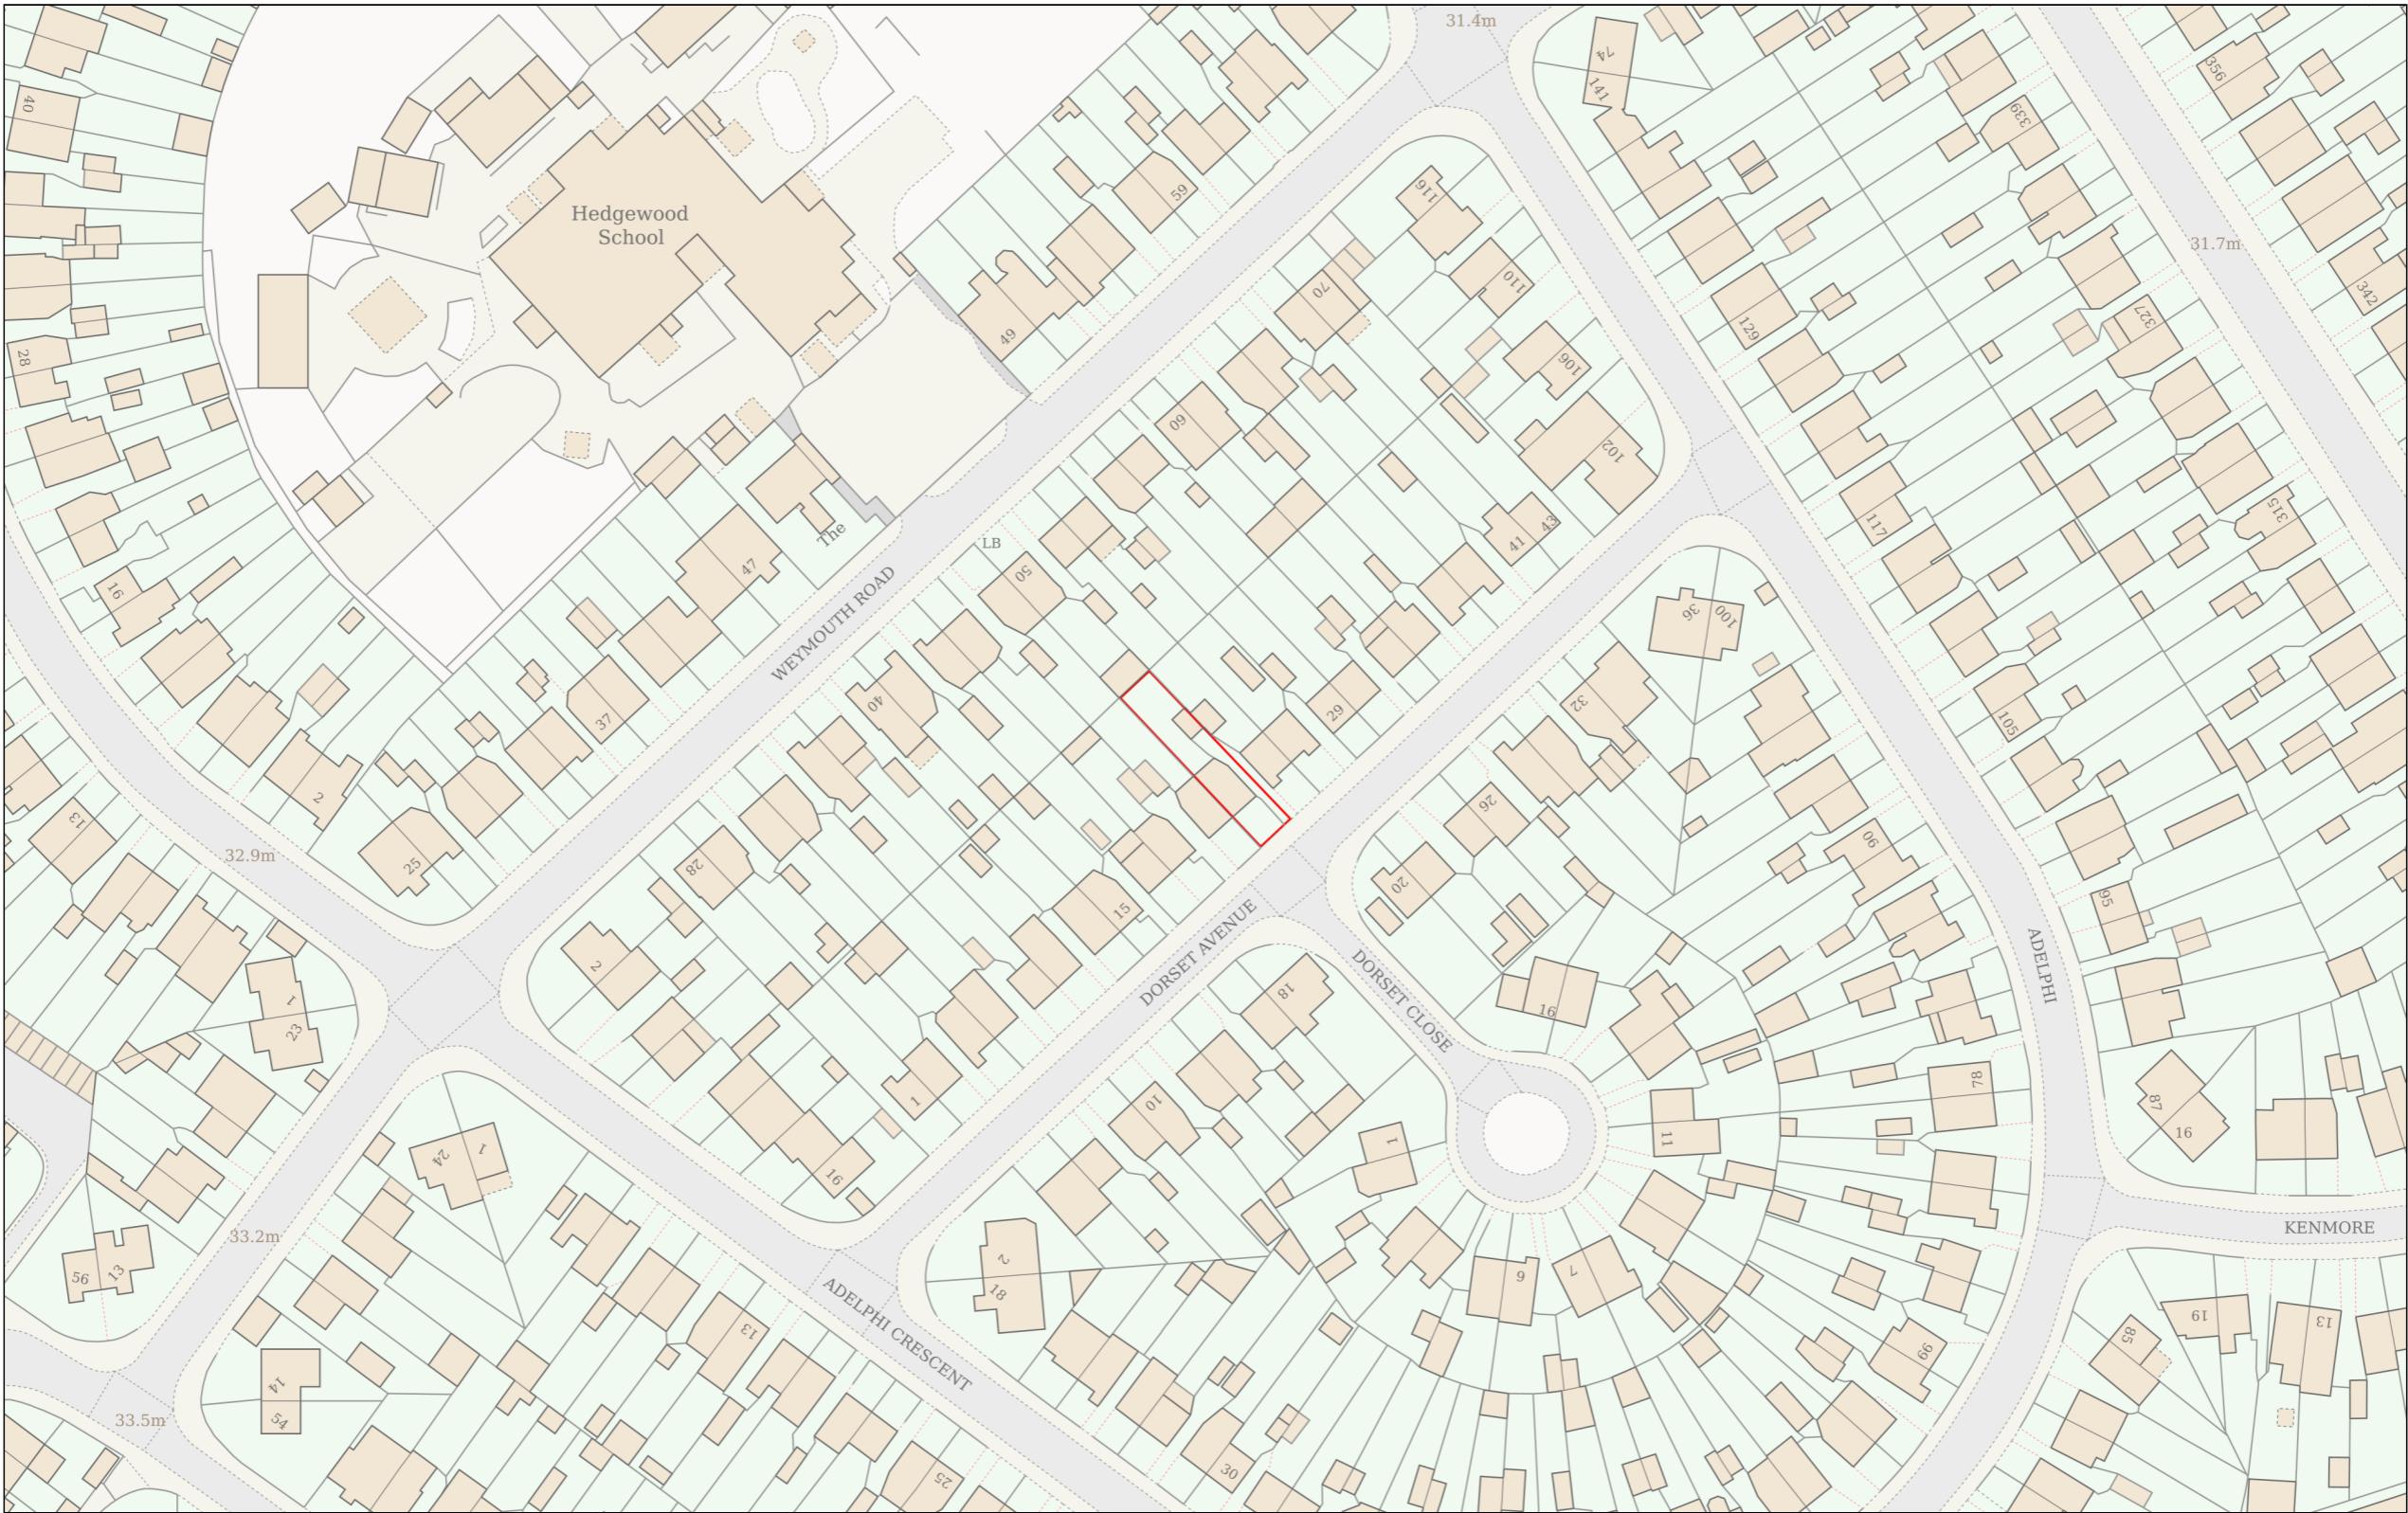

Planning Portal Reference: **PP-13984200v1**

