

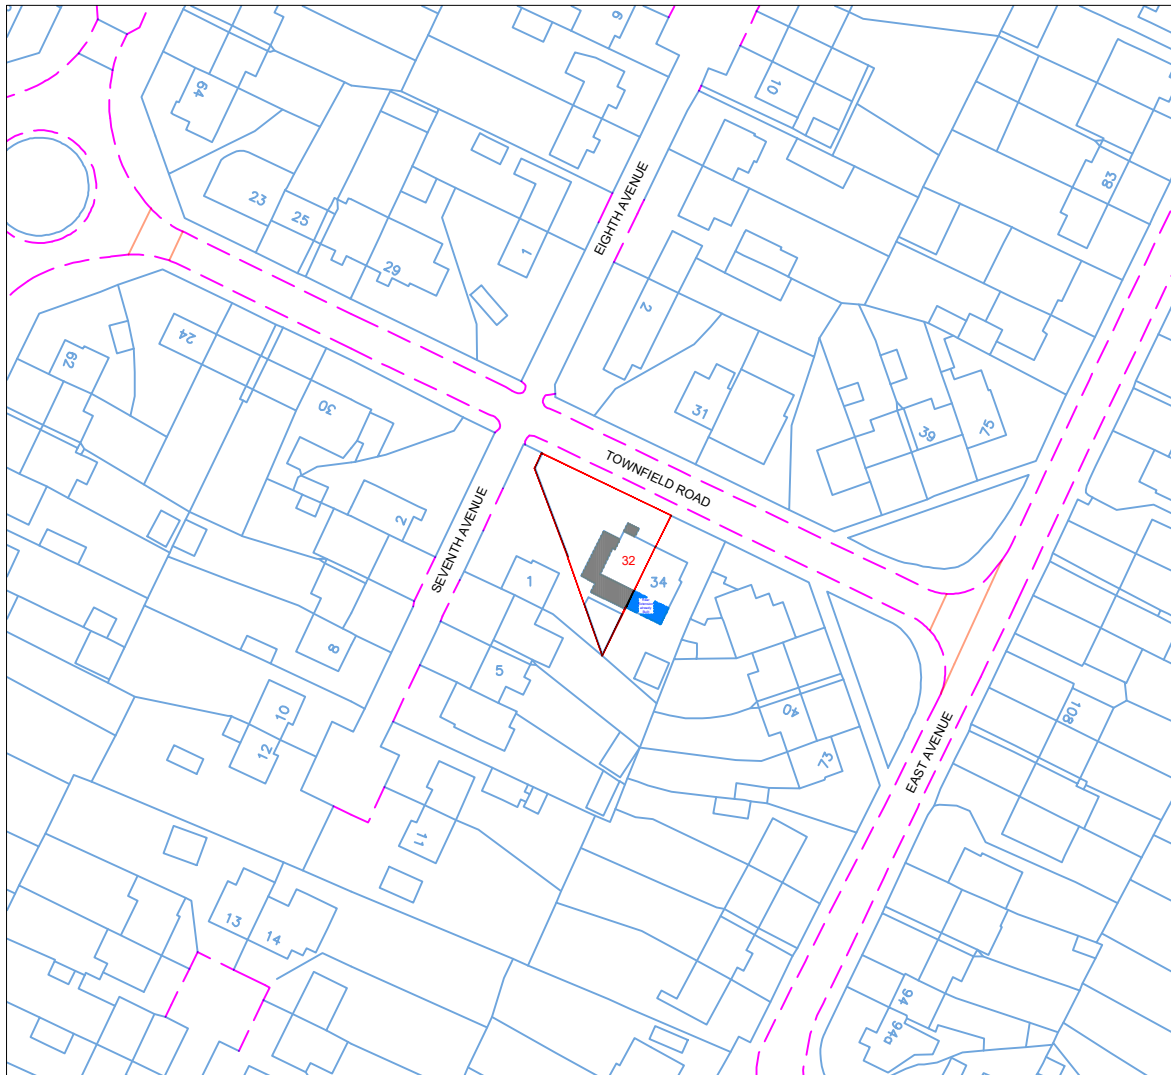


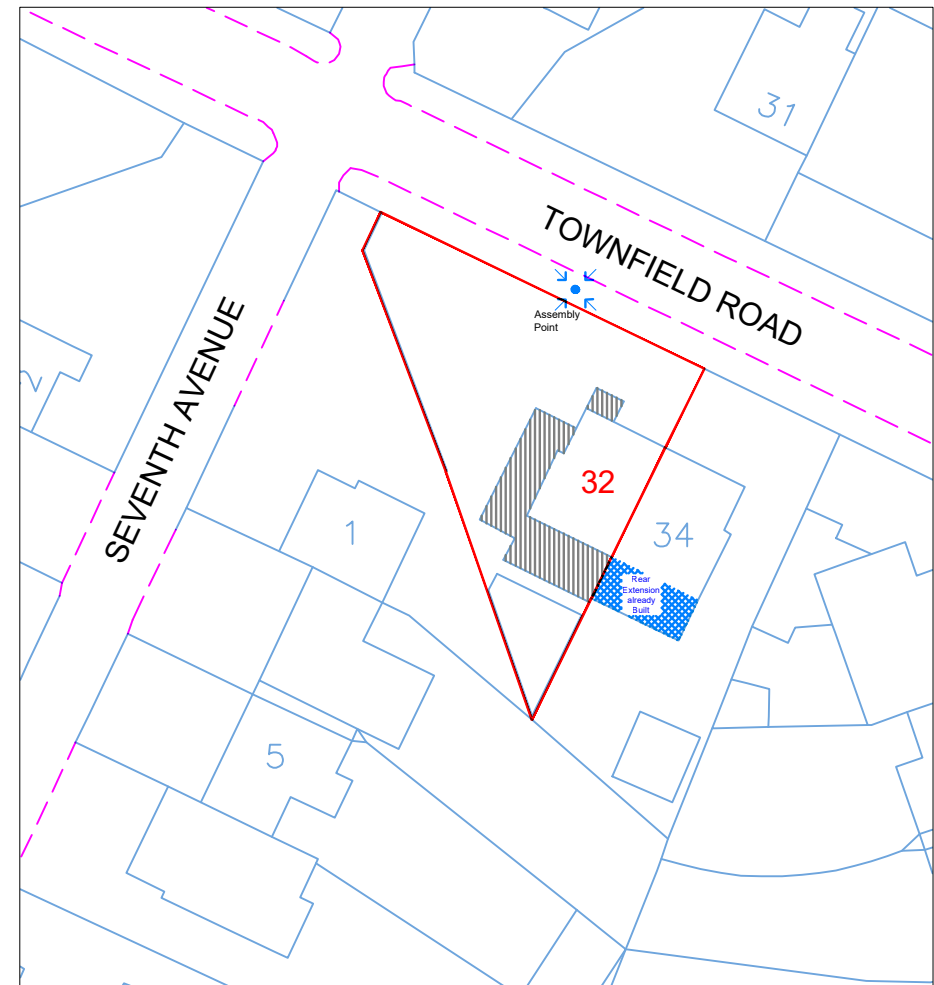

## Location Plan

Scale: 1:1250

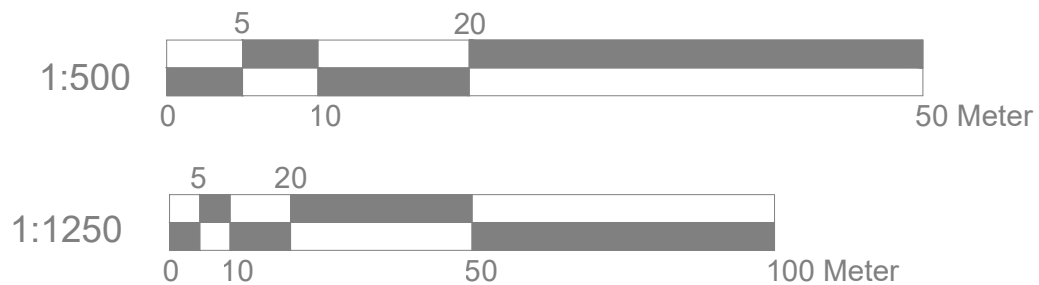

## Block Plan

Scale: 1:500



### Site Address

32 Townfield Road  
Hayes  
UB3 2EP

### Scale: 1:500/1250@A4

Date: Dec 25  
NK-01-Location

Drawn By: RP

### Revision Date:

e-mail - nisarg@hotmail.com  
(M) +44 (0) 7951491310

