


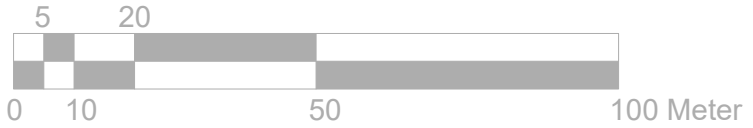


Location Plan
Scale: 1:1250

1:1250



Block Plan
Scale: 1:500

1:500

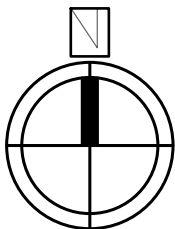

Project:
34 Greystoke Drive
Ruislip
HA4 7YN

Title:
Location Plan
Block Plan

Scale: 1:1250/500@A3
Date: 05.09.2024
Drawing No.:
LBA 4012 - 04/LB
Revision

--	--	--	--	--

info@lbarchigroup.co.uk

Mob: 07710410150