
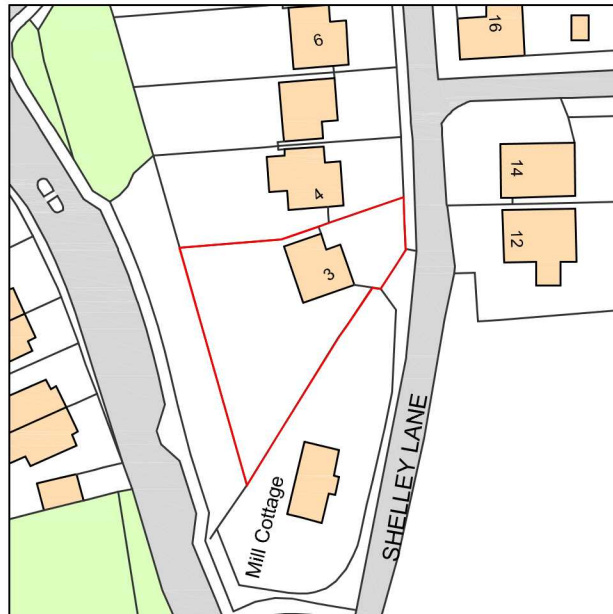


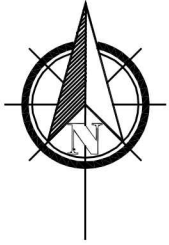

Ordnance Survey, (c) Crown Copyright 2020. All rights reserved. Licence number 100022432

Site within red boundary:
3 SHELLEY LANE, HAREFIELD UB9 6HP

GGC DESIGN LTD
CHARTERED ARCHITECT
Tel: 01895 251323
Mob: 07976 732636
g.g.calton11@btinternet.com

NOTES: - DO NOT SCALE FROM THIS DRAWING. The Contractor must verify all dimensions at the site before setting out, commencing work, or making any shop drawings. Any discrepancies must be reported to the Contract Administrator before proceeding.

Rev	Revision notes	Initials	Date
-	-	-	-
Project 3 SHELLEY LANE, HAREFIELD UB9 6HP		Scale 1:1250 @ A4	Drawn by GC
Description SITE LOCATION PLAN		Date 24/11/20	Checked by GC
Drawing No. 3 SL / P1 / 01			Rev.

