


— Site Boundary

— Property Boundary

Site Area : 1281.6 m²

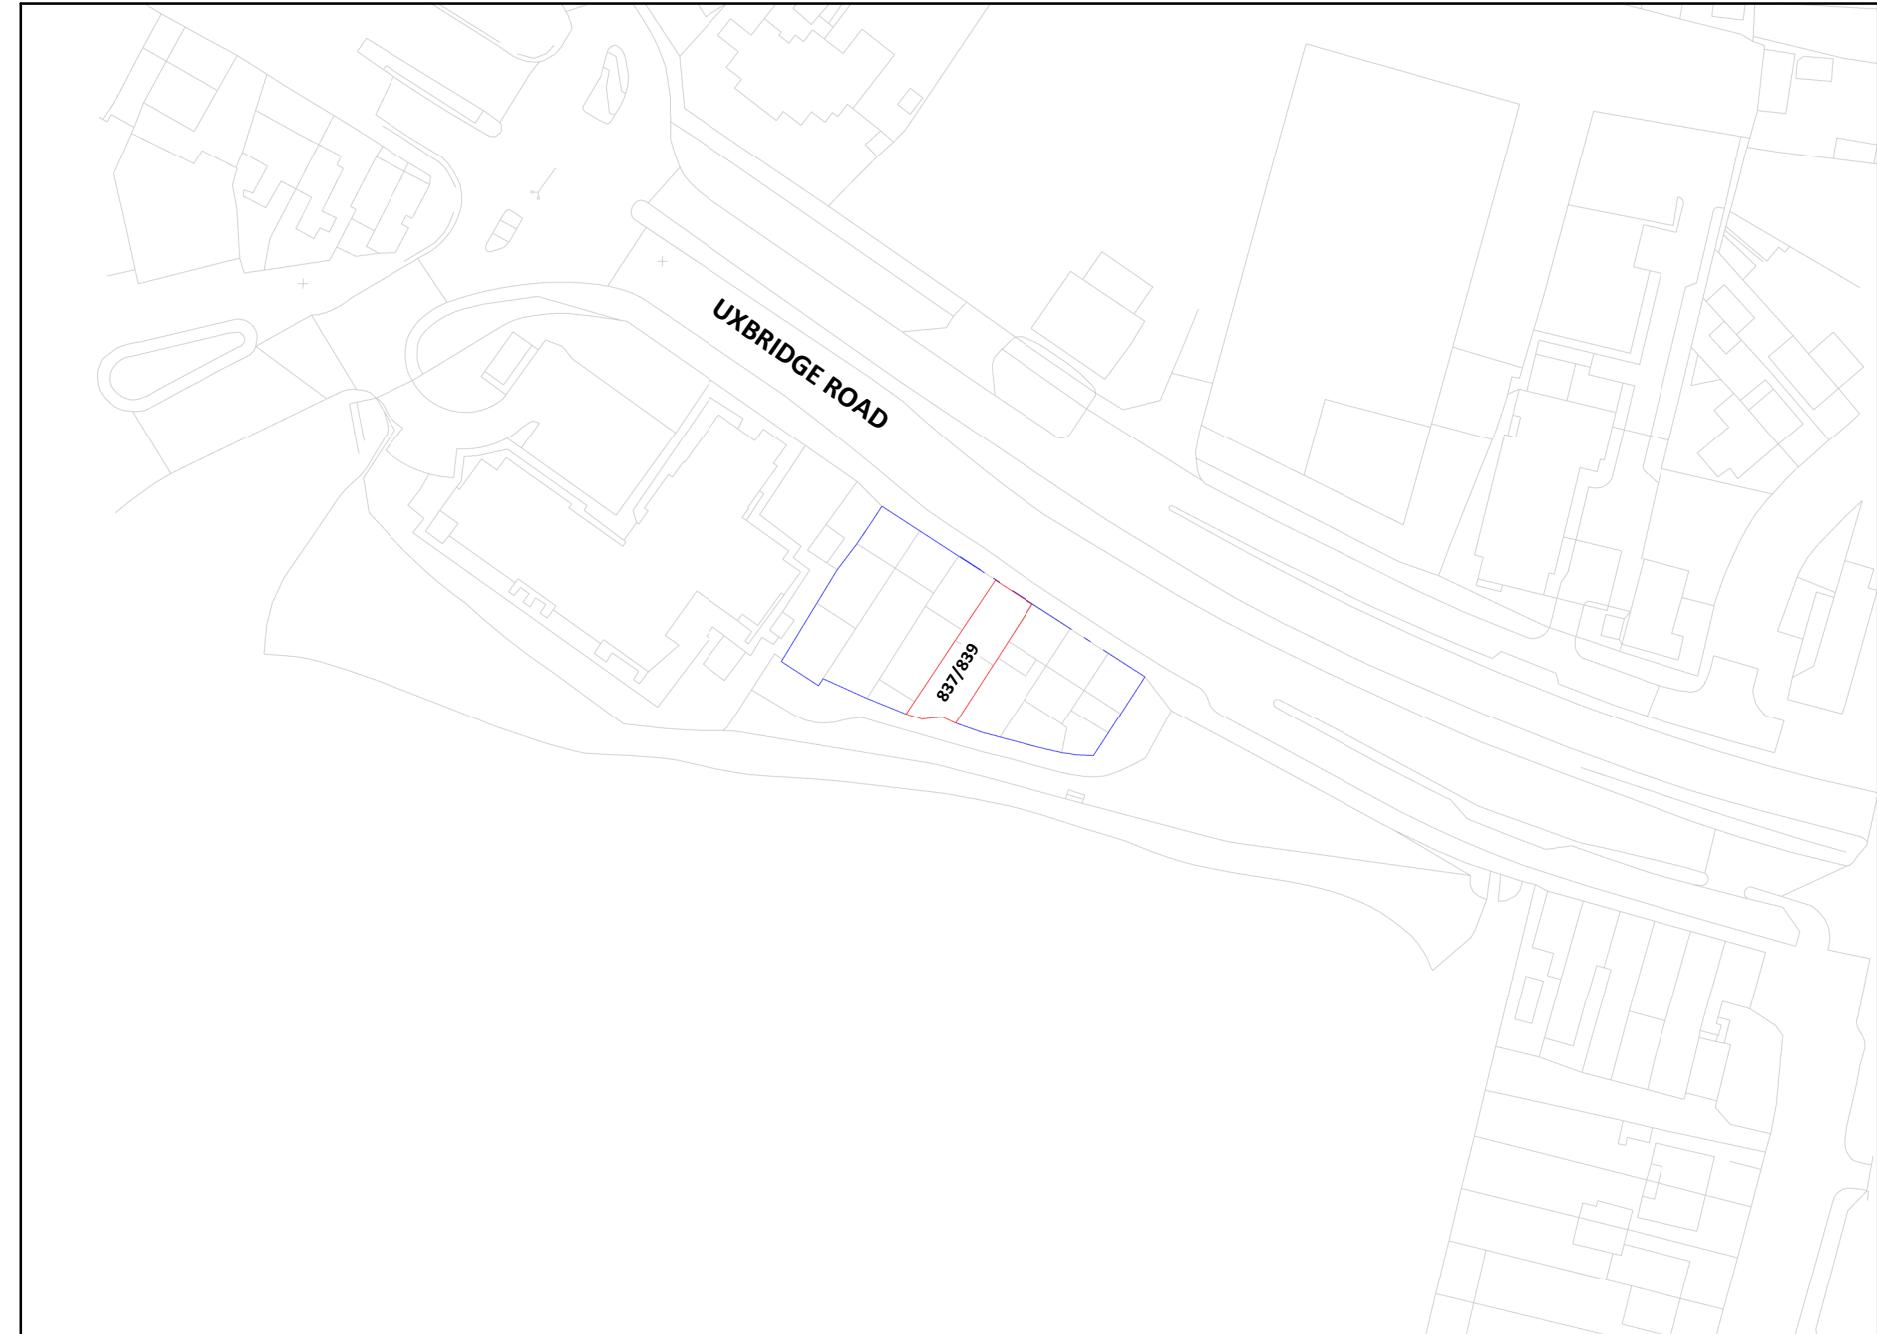

GENERAL NOTES:
ONLY SCALE OF DRAWINGS FOR PLANNING PURPOSES
ALL DIMENSIONS ARE TO BE CHECKED ON SITE. INCONSISTENCIES ARE TO BE REPORTED TO DIMENSIONS IMMEDIATELY.
COPYRIGHT OF PLANNING DIMENSIONS LTD

PROJECT TITLE: 825 & 827; 829/831 & 837/839
Uxbridge Road Hayes UB4 8HZ

CLIENT: G.G.E PROJECT NO: 0722

DRAWING TITLE: 837 and 839 Existing Location Plan SCALE (@ A3): 1 : 1250

DRAWING NUMBER: EX - L003 REV: A

Date: 15/11/2023 Drawn by: Aswin Selva

info@pdimensions.co.uk
www.pdimensions.co.uk
0208 076 9300

Unit 7
Hawthorn Business Park
165 Granville Road
NW2 2AZ
London

