


Existing Side Elevation

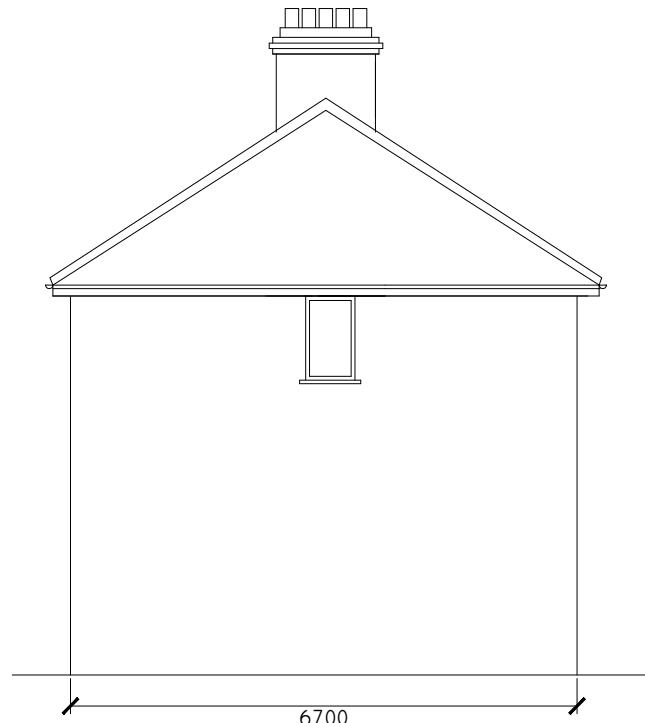

Existing Side Elevation




Existing Front Elevation




Existing Rear Elevation


General Notes:					
<ul style="list-style-type: none"> The drawing does not necessarily show all the information needed to interpret the design intent or the construction details. The drawing contains information from more than one source and must be read in conjunction with all relevant specifications. Any apparent drafting errors and differences between other drawings and specifications shall be brought to our attention. 					
Project Notes:					
002	ISSUED	JN	KN	08/22	
001	ISSUED	JN	KN	05/22	
Index	Description	Drawn & Chk by	Rev'd by	Date	
Revisions					
Drawing Title					
10 ACACIA AV EXISTING LAYOUT AND SECTIONS PART 1 OF 3					
Project No					
10 ACACIA AV					
Date					
20/05/2022					
Scale @ A3					
1:100					
DRAWING NUMBER					
10 ACACIA AV - SK-EX-01					
Revision					
002					

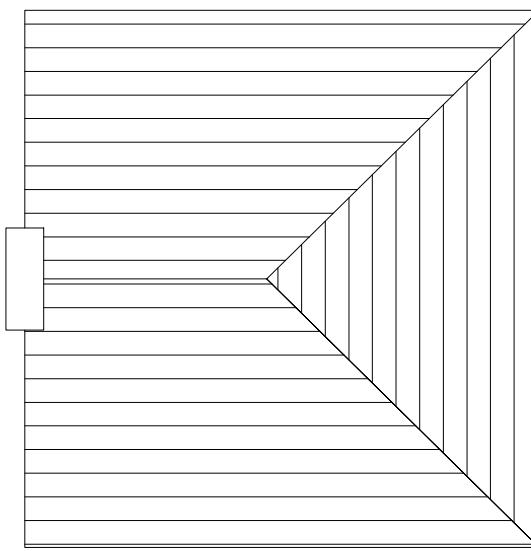

Existing Roof Layout

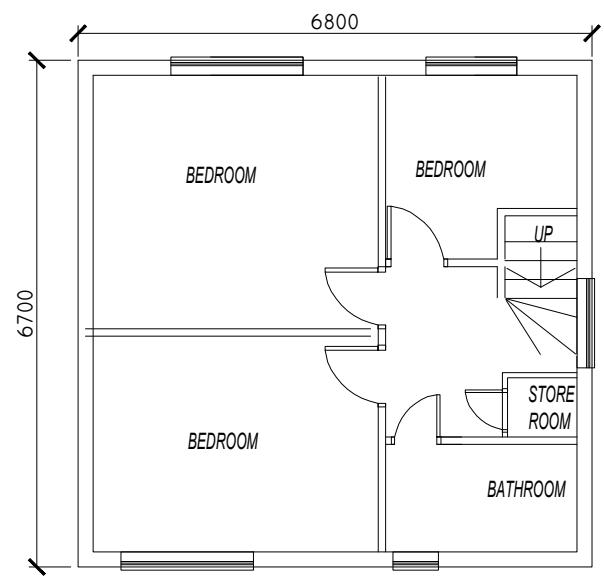

Existing First Floor Layout

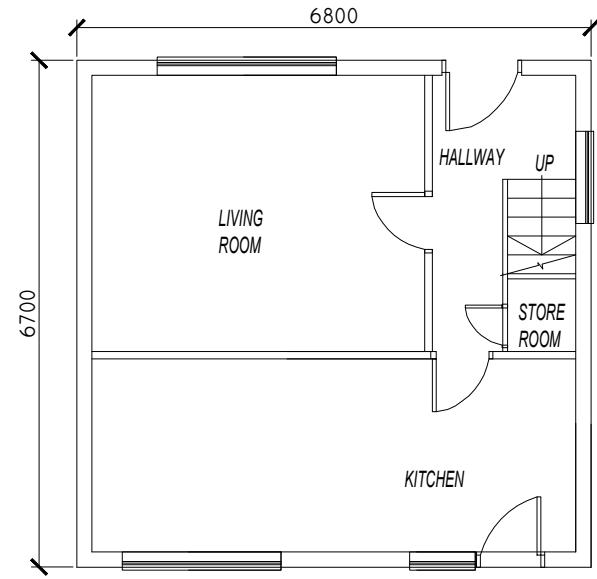

Existing Ground Floor Layout

General Notes:

- The drawing does not necessarily show all the information needed to interpret the design intent or the construction details.
- The drawing contains information from more than one source and must be read in conjunction with all relevant specifications.
- Any apparent drafting errors and differences between other drawings and specifications shall be brought to our attention.

Project Notes:

002	ISSUED	JN	KN	08/22
001	ISSUED	JN	KN	05/22


Index	Description	Drawn & Chk by	Rev'd by	Date
-------	-------------	----------------	----------	------

Revisions



Drawing Title

10 ACACIA AV
EXISTING LAYOUT AND SECTIONS
PART 2 OF 3

Project No	Date	Scale @ A3
10 ACACIA AV	20/05/2022	1:100
DRAWING NUMBER		Revision
10 ACACIA AV - SK-EX-02		002

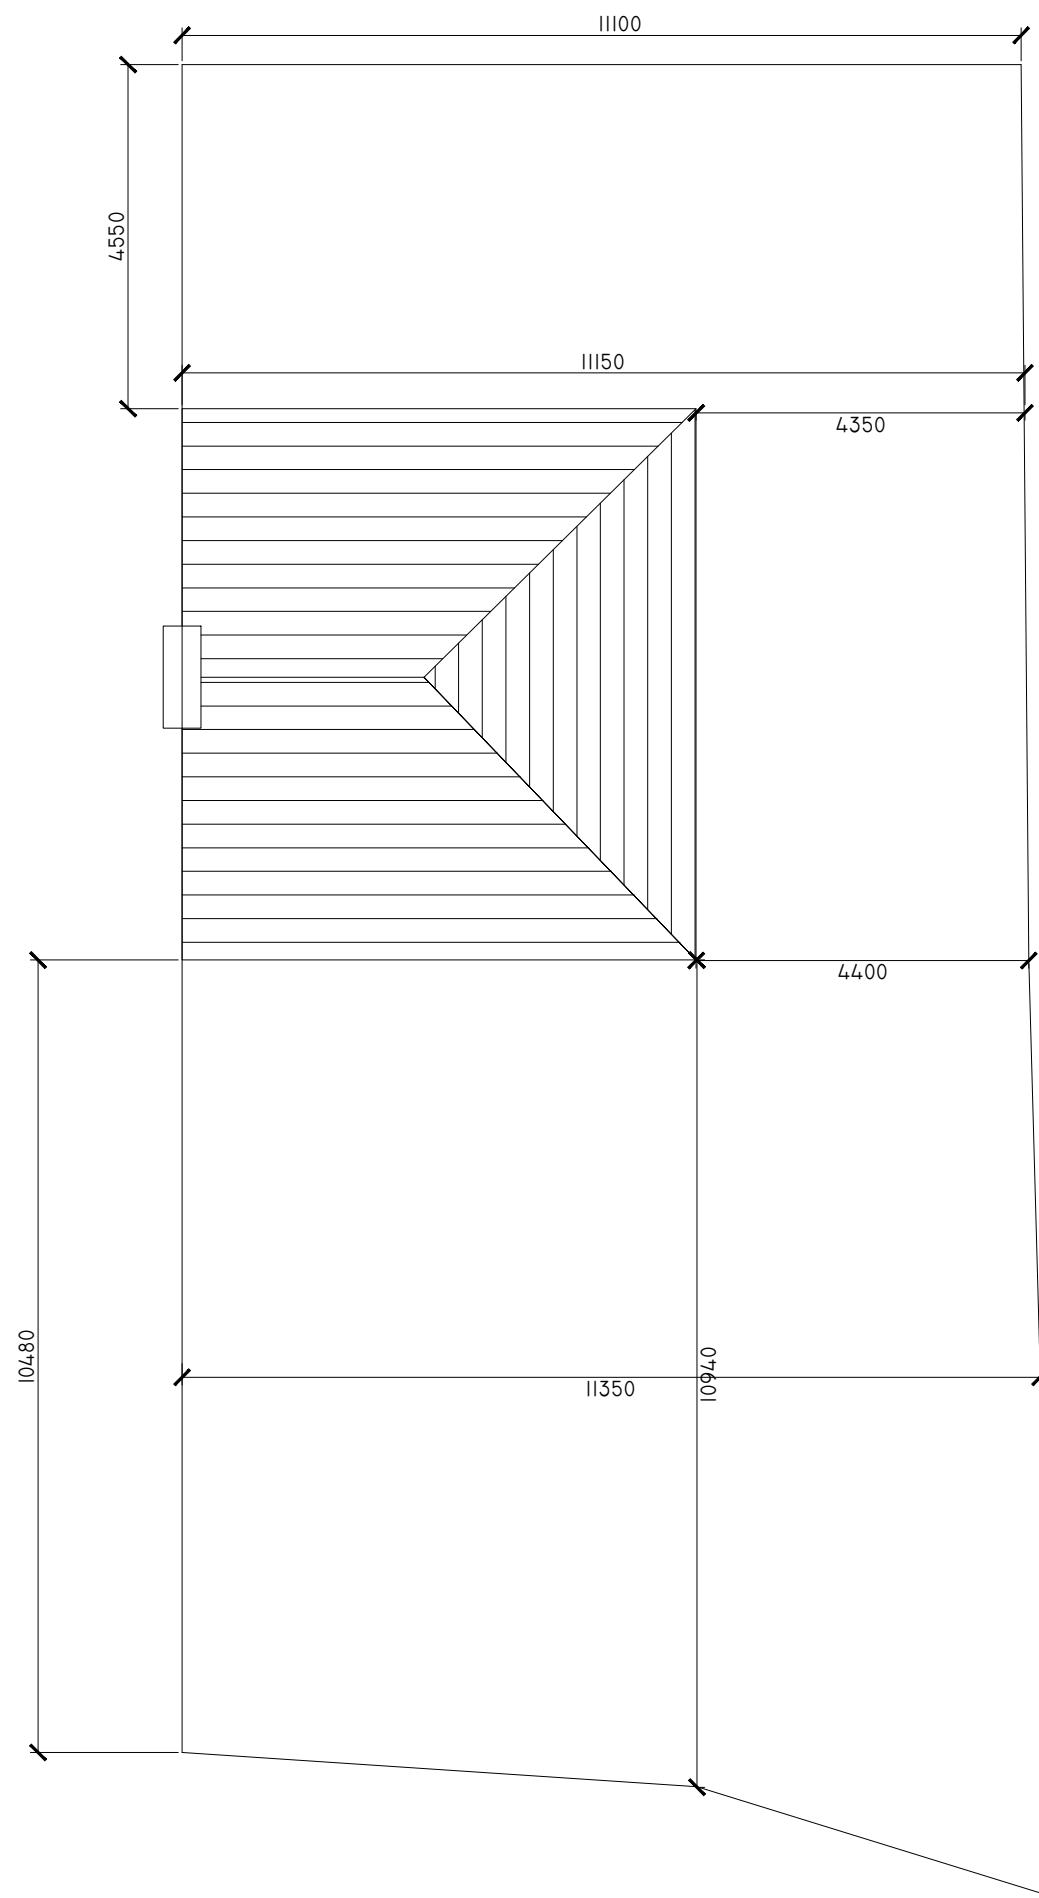

General Notes:																				
<ul style="list-style-type: none"> The drawing does not necessarily show all the information needed to interpret the design intent or the construction details. The drawing contains information from more than one source and must be read in conjunction with all relevant specifications. Any apparent drafting errors and differences between other drawings and specifications shall be brought to our attention. 																				
Project Notes:																				
<table border="1"> <tr> <td>002</td><td>ISSUED</td><td>JN</td><td>KN</td><td>08/22</td></tr> <tr> <td>001</td><td>ISSUED</td><td>JN</td><td>KN</td><td>05/22</td></tr> <tr> <td>Index</td><td>Description</td><td>Drawn & Chkd by</td><td>Rev'd by</td><td>Date</td></tr> </table>						002	ISSUED	JN	KN	08/22	001	ISSUED	JN	KN	05/22	Index	Description	Drawn & Chkd by	Rev'd by	Date
002	ISSUED	JN	KN	08/22																
001	ISSUED	JN	KN	05/22																
Index	Description	Drawn & Chkd by	Rev'd by	Date																
Revisions																				
Drawing Title																				
10 ACACIA AV EXISTING LAYOUT AND SECTIONS PART 3 OF 3																				
<table border="1"> <tr> <th>Project No</th><th>Date</th><th>Scale @ A3</th></tr> <tr> <td>10 ACACIA AV</td><td>20/05/2022</td><td>1:100</td></tr> <tr> <th colspan="2">DRAWING NUMBER</th><th>Revision</th></tr> <tr> <td colspan="2">10 ACACIA AV - SK-EX-03</td><td>002</td></tr> </table>						Project No	Date	Scale @ A3	10 ACACIA AV	20/05/2022	1:100	DRAWING NUMBER		Revision	10 ACACIA AV - SK-EX-03		002			
Project No	Date	Scale @ A3																		
10 ACACIA AV	20/05/2022	1:100																		
DRAWING NUMBER		Revision																		
10 ACACIA AV - SK-EX-03		002																		

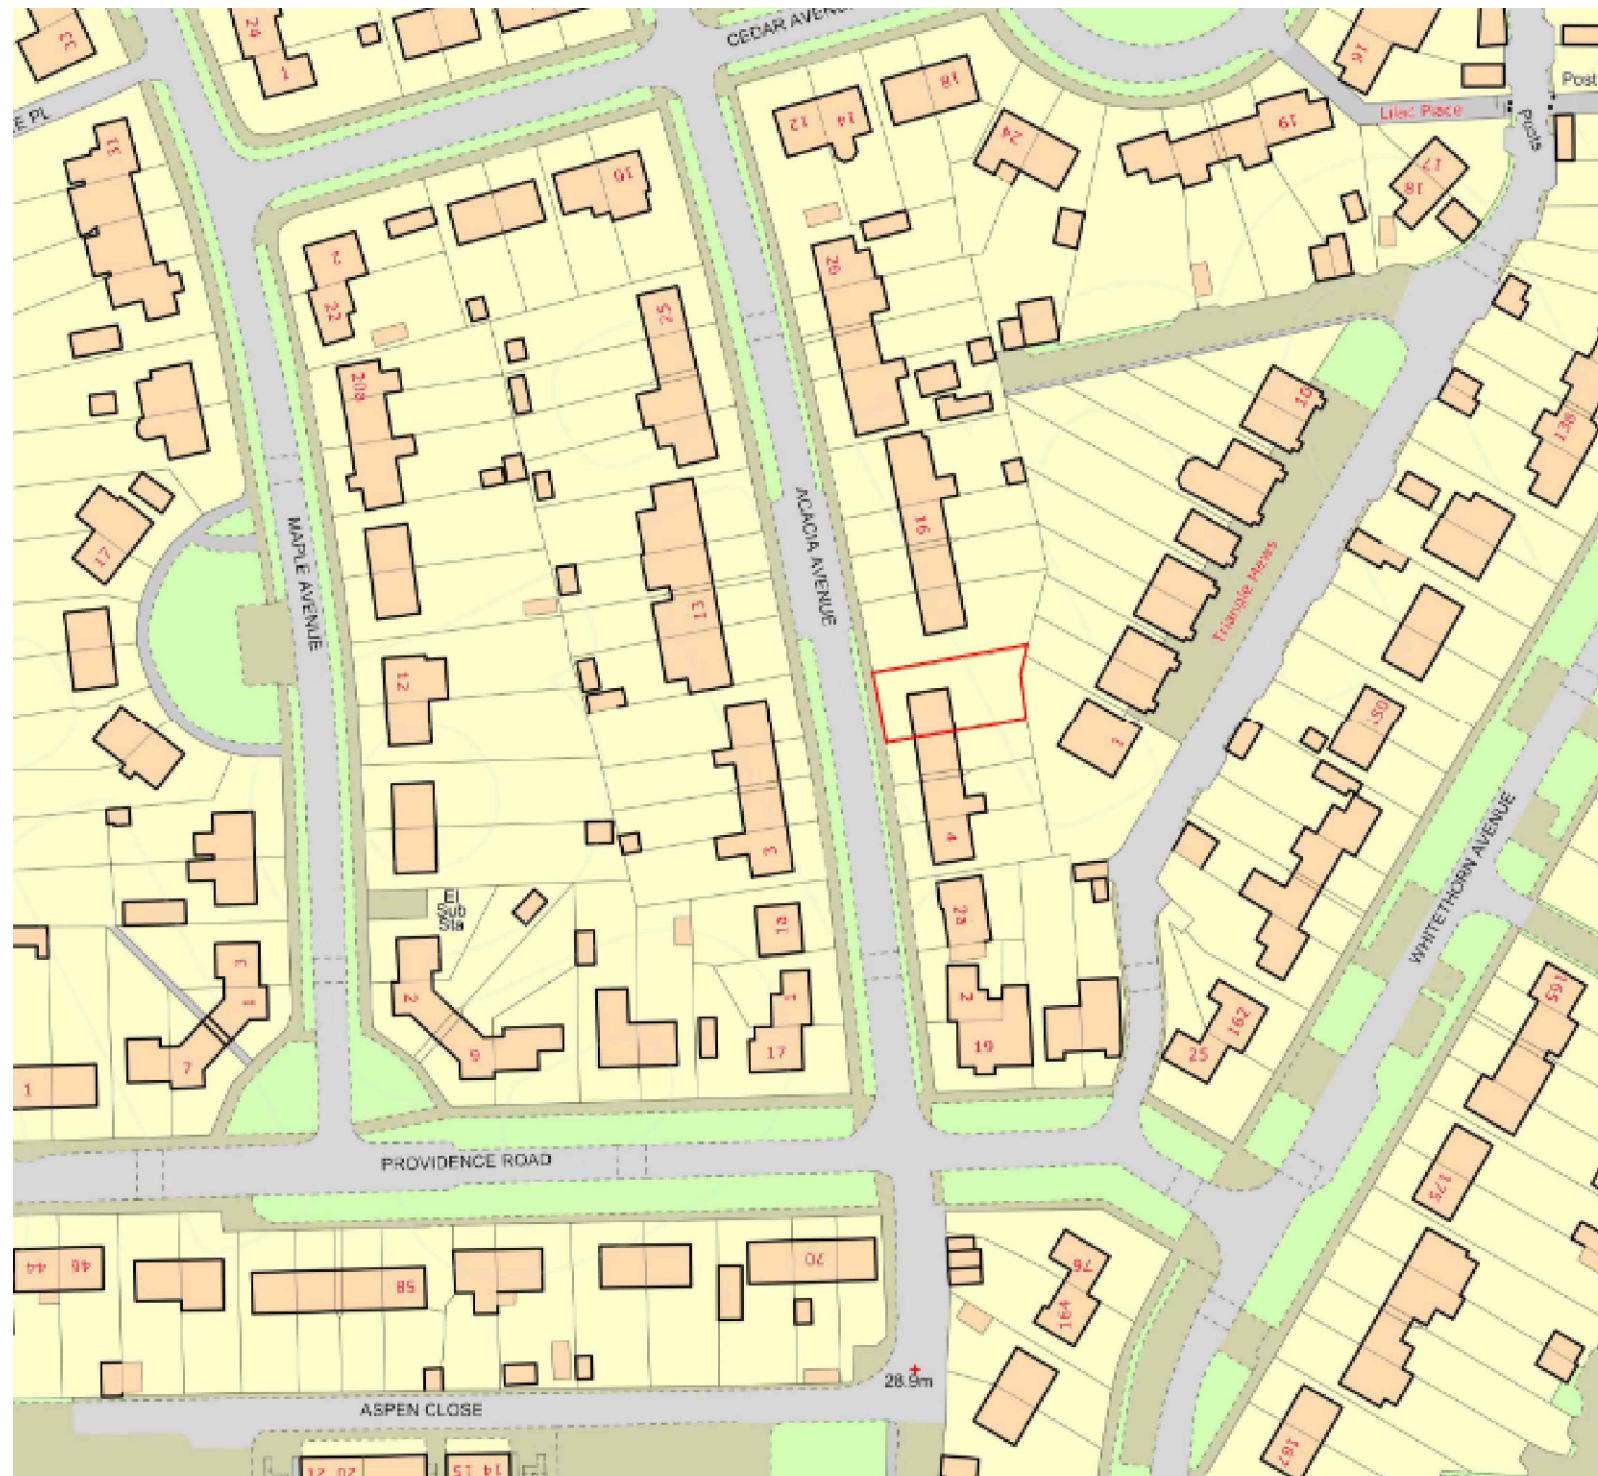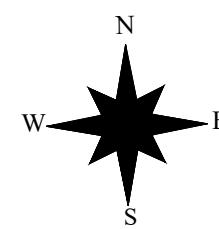

General Notes:

- The drawing does not necessarily show all the information needed to interpret the design intent or the construction details.
- The drawing contains information from more than one source and must be read in conjunction with all relevant specifications.
- Any apparent drafting errors and differences between other drawings and specifications shall be brought to our attention.

Project Notes:


002	ISSUED	JN	KN	08/22
001	ISSUED	JN	KN	05/22

Index	Description	Drawn & Chk by	Rev'd by	Date
-------	-------------	----------------	----------	------


Revisions

Drawing Title				
10 ACACIA AV PLAN LAYOUT				


Project No	Date	Scale @ A3
10 ACACIA AV		
20/05/2022		1:1250
DRAWING NUMBER		Revision
10 ACACIA AV - SK-EX-04		002

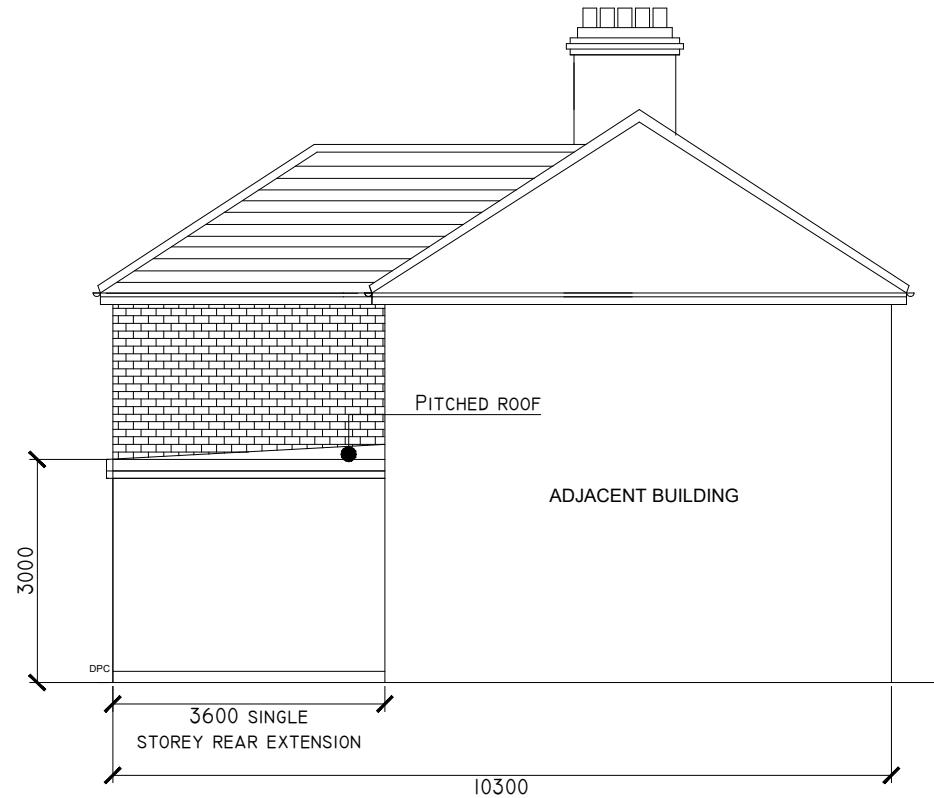


Proposed Side Elevation

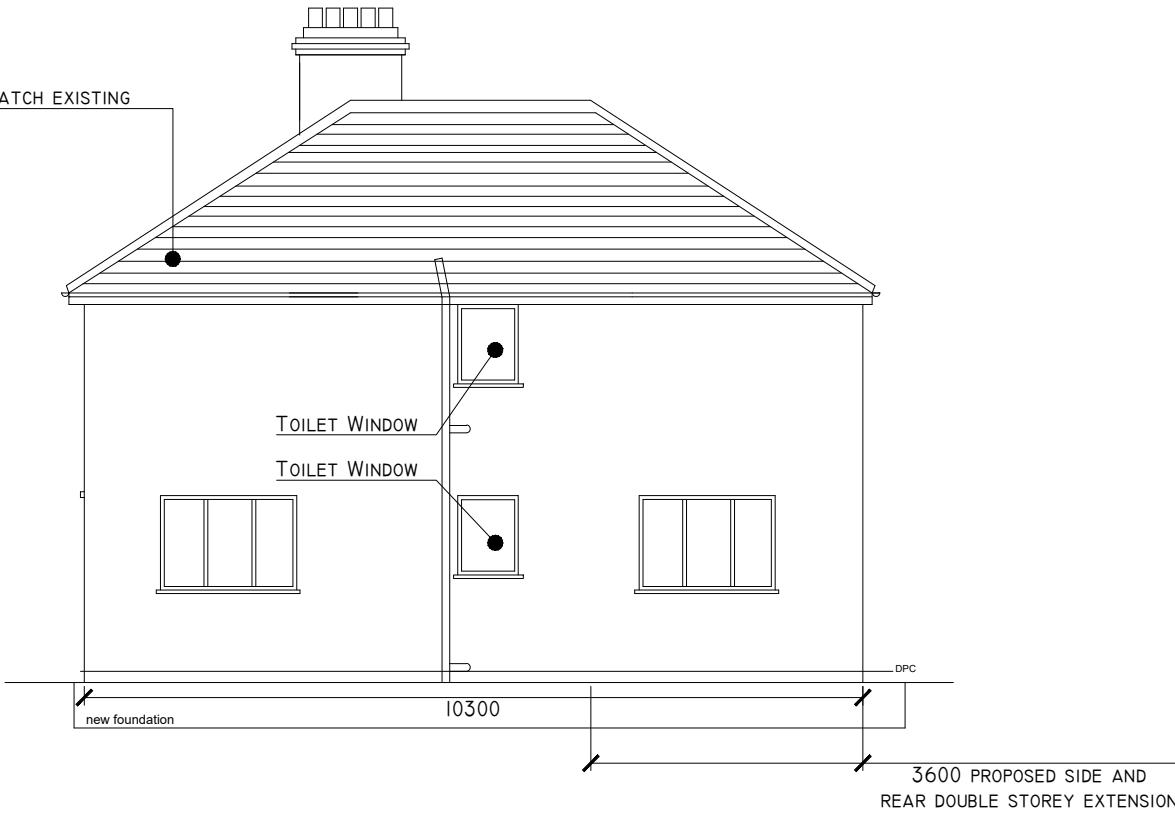

Proposed Side Elevation

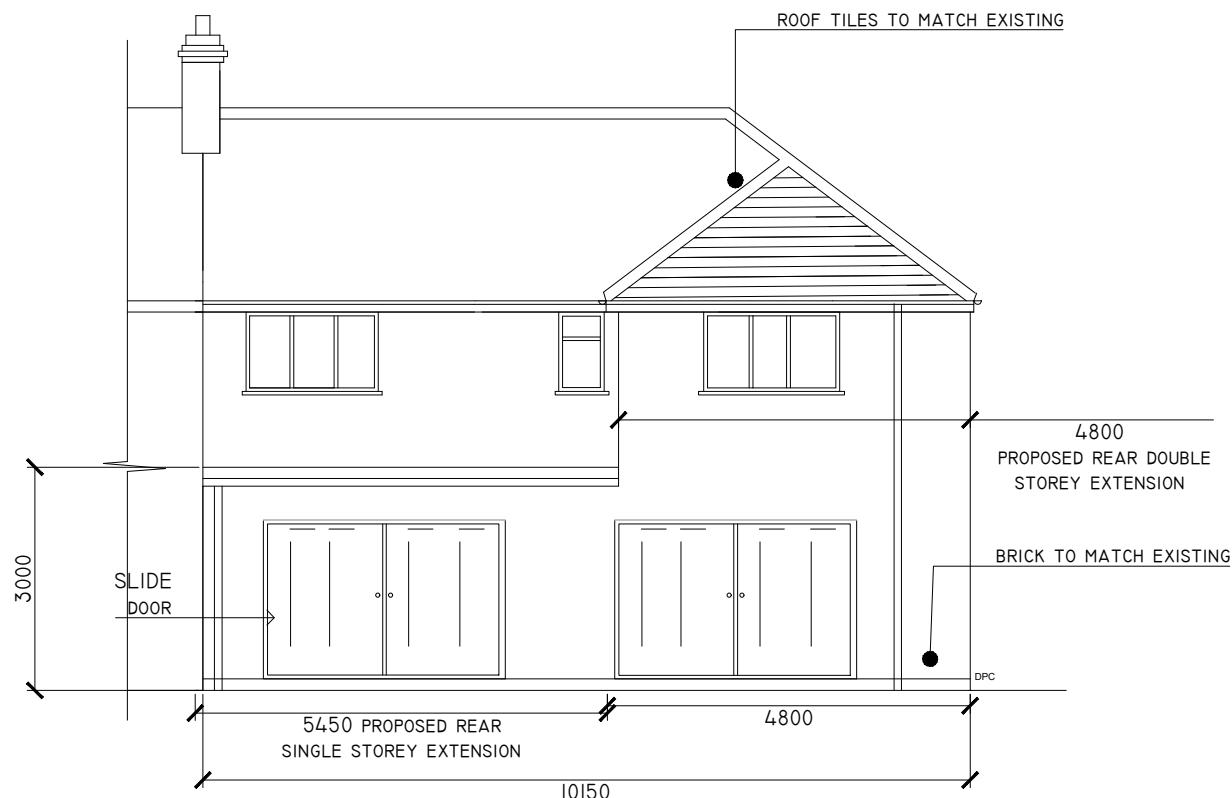

Proposed Rear Elevation

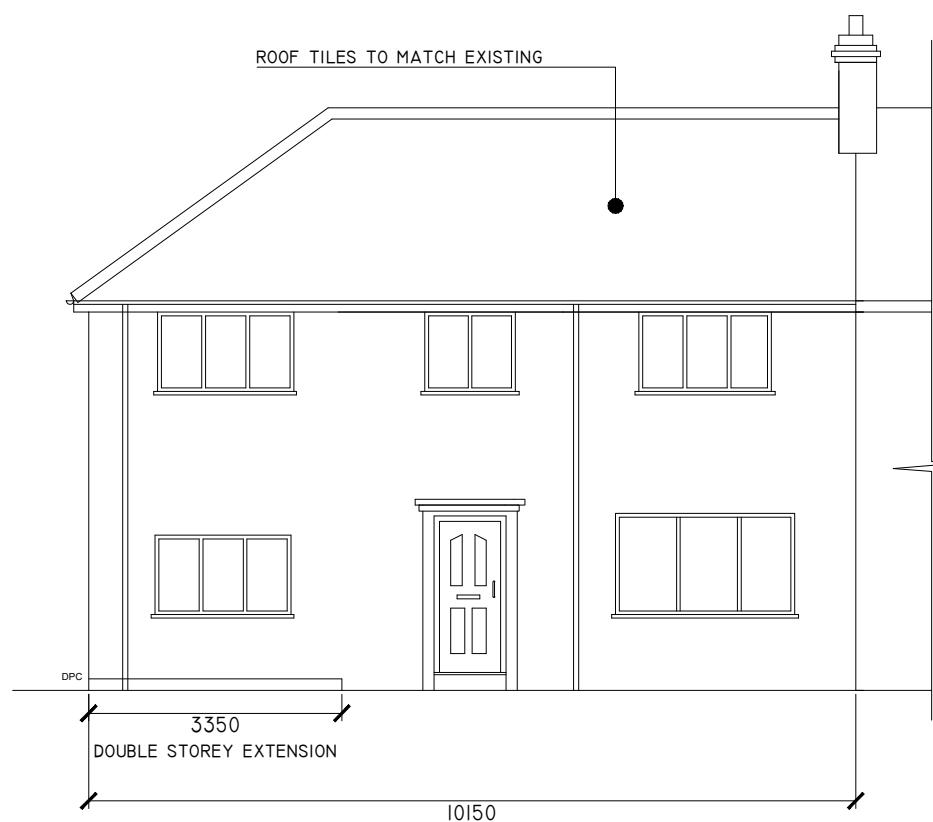

Proposed Front Elevation

General Notes:

- The drawing does not necessarily show all the information needed to interpret the design intent or the construction details.
- The drawing contains information from more than one source and must be read in conjunction with all relevant specifications.
- Any apparent drafting errors and differences between other drawings and specifications shall be brought to our attention.




Project Notes:

002	ISSUED	JN	KN	08/22
001	ISSUED	JN	KN	05/22
Index	Description	Drawn & Chk by	Rev'd by	Date

Revisions

Drawing Title				
10 ACACIA AV NEW LAYOUT AND SECTIONS PART 1 OF 3				

Project No	Date	Scale @ A3
10 ACACIA AV	20/05/2022	1:100
DRAWING NUMBER		
10 ACACIA AV - SK-NW-01		002

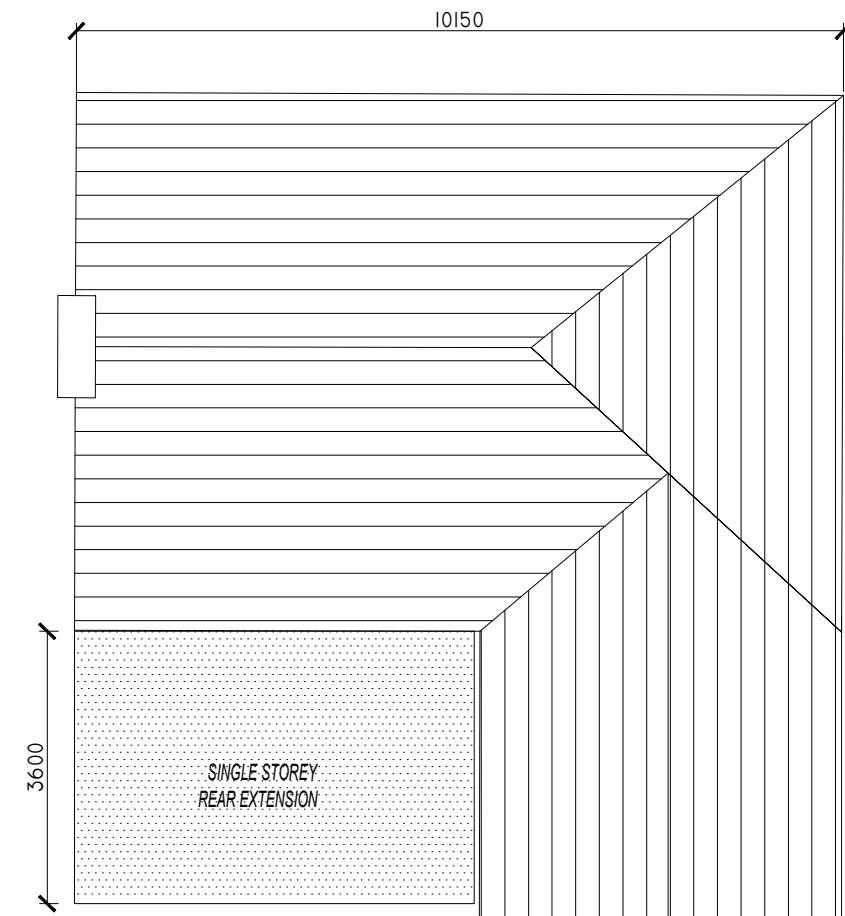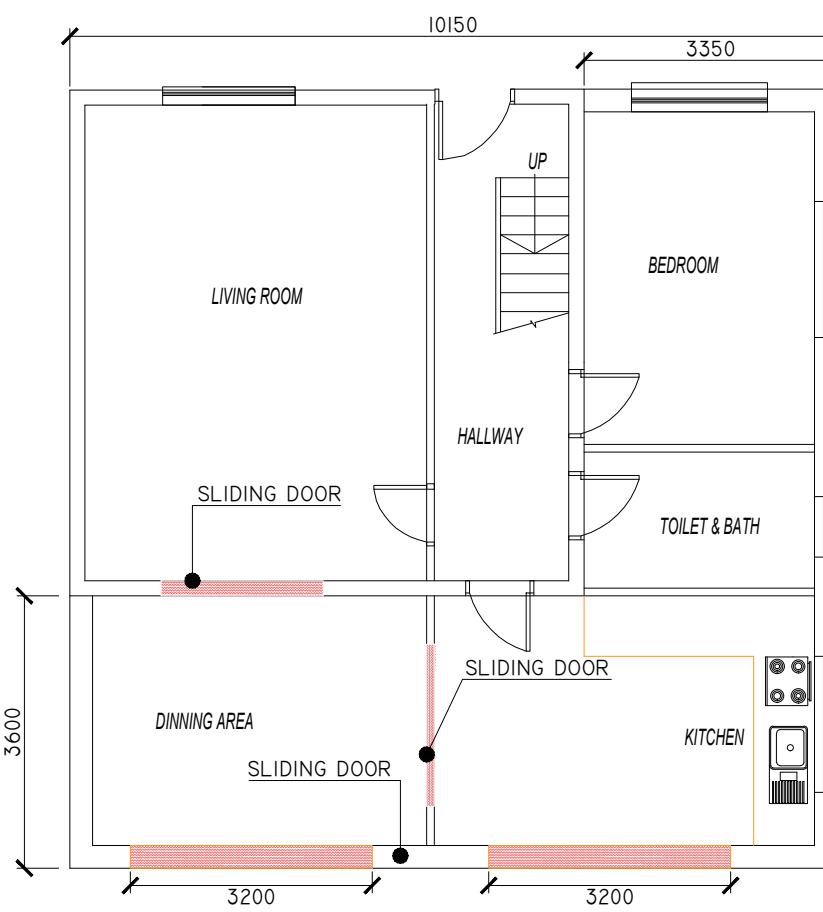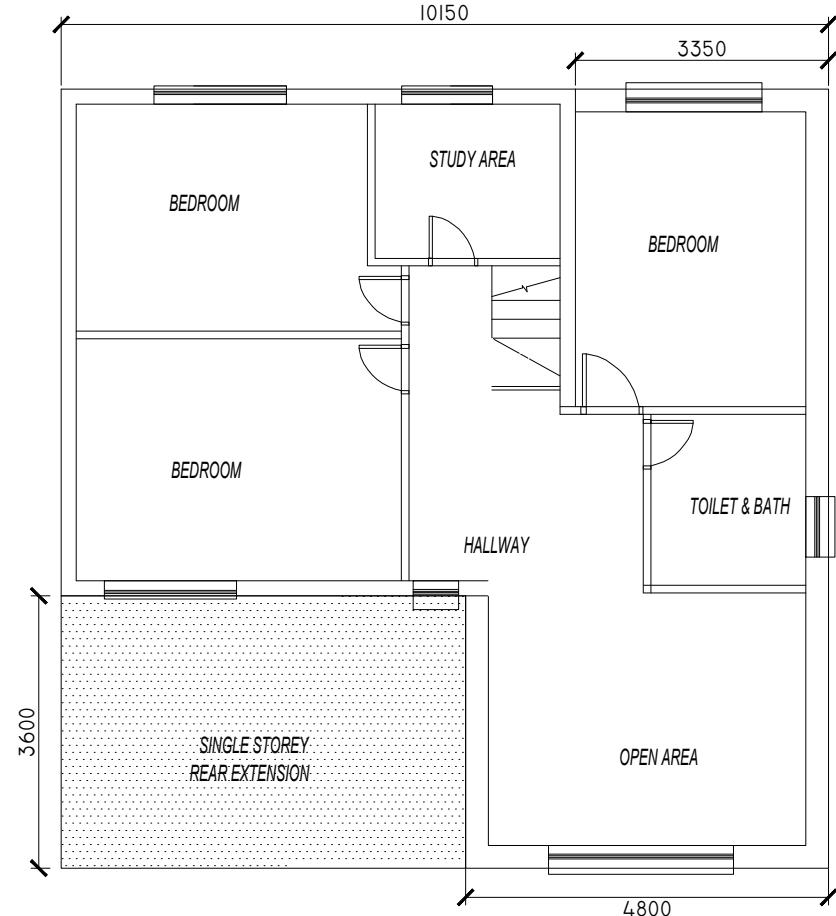

Proposed Roof Layout

General Notes:

- The drawing does not necessarily show all the information needed to interpret the design intent or the construction details.
- The drawing contains information from more than one source and must be read in conjunction with all relevant specifications.
- Any apparent drafting errors and differences between other drawings and specifications shall be brought to our attention.


Project Notes:

002	ISSUED	JN	KN	08/22
001	ISSUED	JN	KN	05/22
Index	Description			Drawn & Rev'd by Date

Revisions

Drawing Title				
10 ACACIA AV NEW LAYOUT AND SECTIONS PART 2 OF 3				

Project No	Date	Scale @ A3
10 ACACIA AV		
20/05/2022		1:100
DRAWING NUMBER		Revision
10 ACACIA AV - SK-NW-02		002

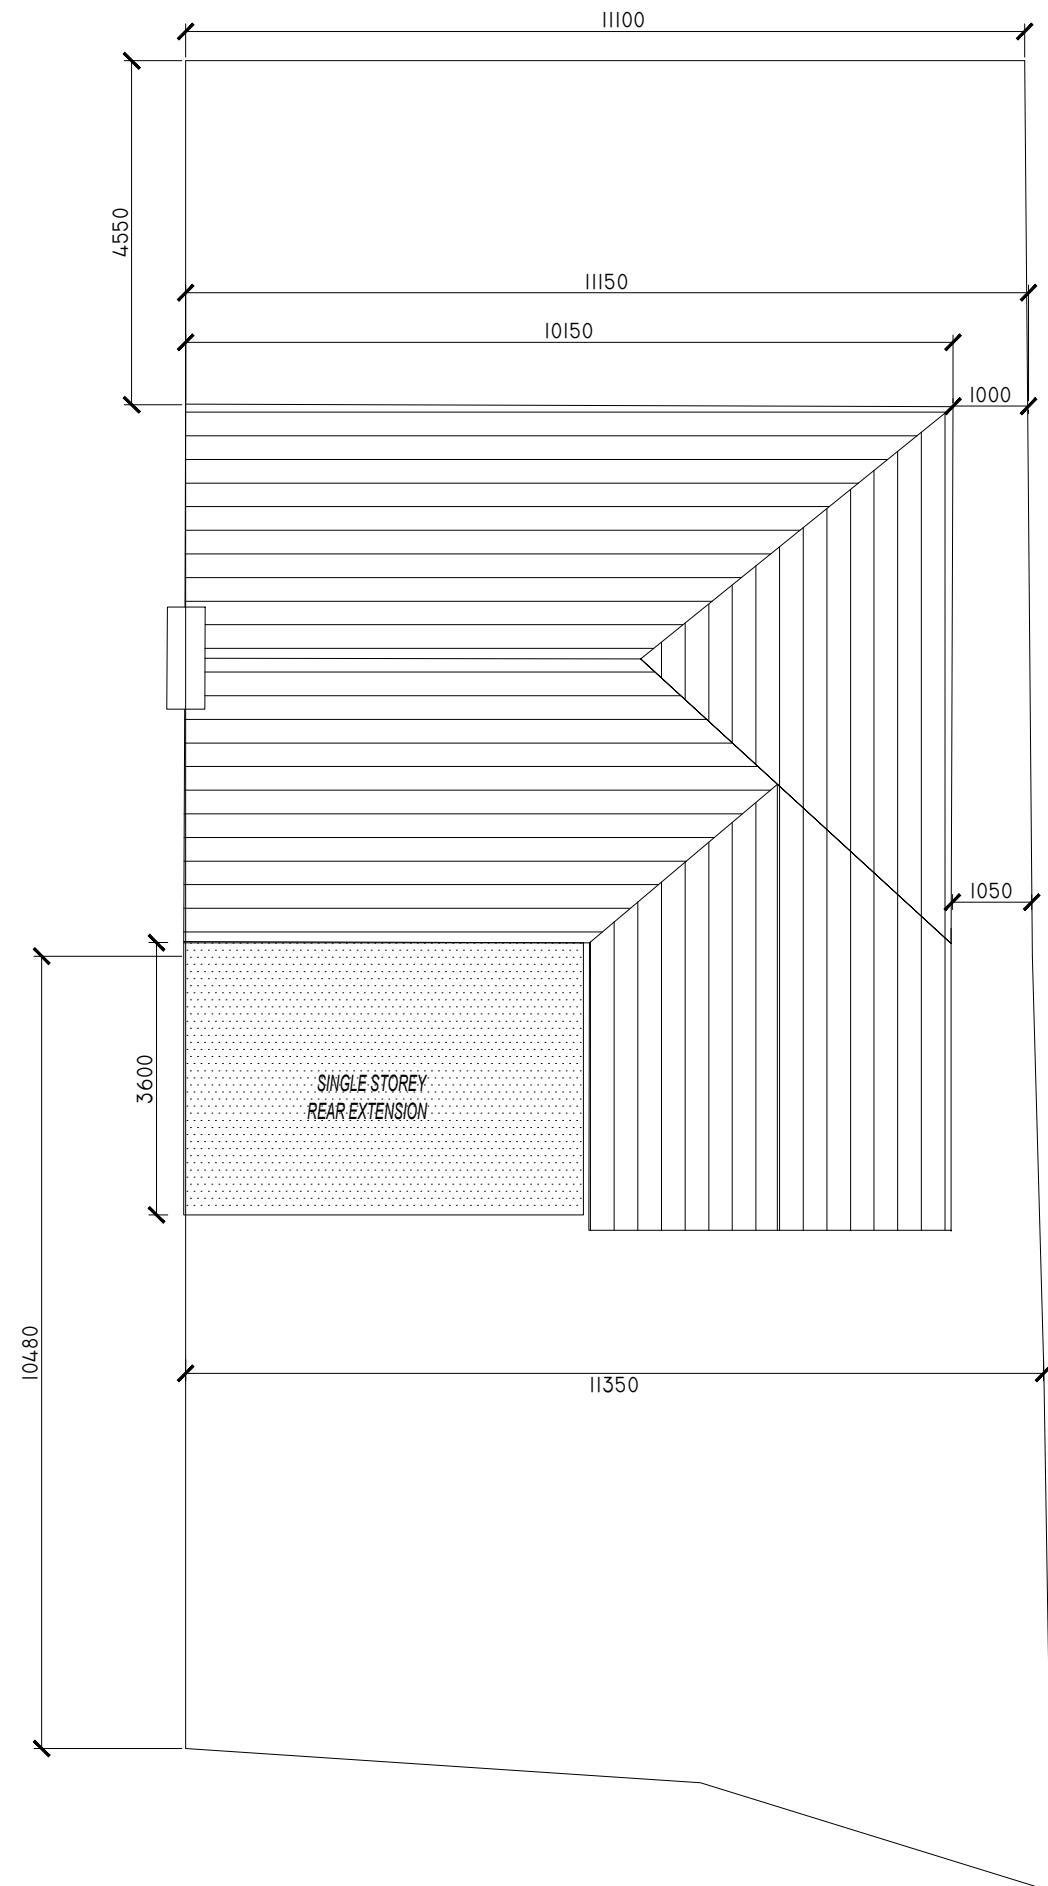

General Notes:

- The drawing does not necessarily show all the information needed to interpret the design intent or the construction details.
- The drawing contains information from more than one source and must be read in conjunction with all relevant specifications.
- Any apparent drafting errors and differences between other drawings and specifications shall be brought to our attention.

Project Notes:

002	ISSUED	JN	KN	08/22
001	ISSUED	JN	KN	05/22
Index	Description			Drawn & Rev'd by Date

Revisions

Drawing Title				
10 ACACIA AV NEW LAYOUT AND SECTIONS PART 3 OF 3				

Project No	Date	Scale @ A3
10 Acacia Av		
20/05/2022		1:100
DRAWING NUMBER		Revision
10 ACACIA AV - SK-NW-03		002