
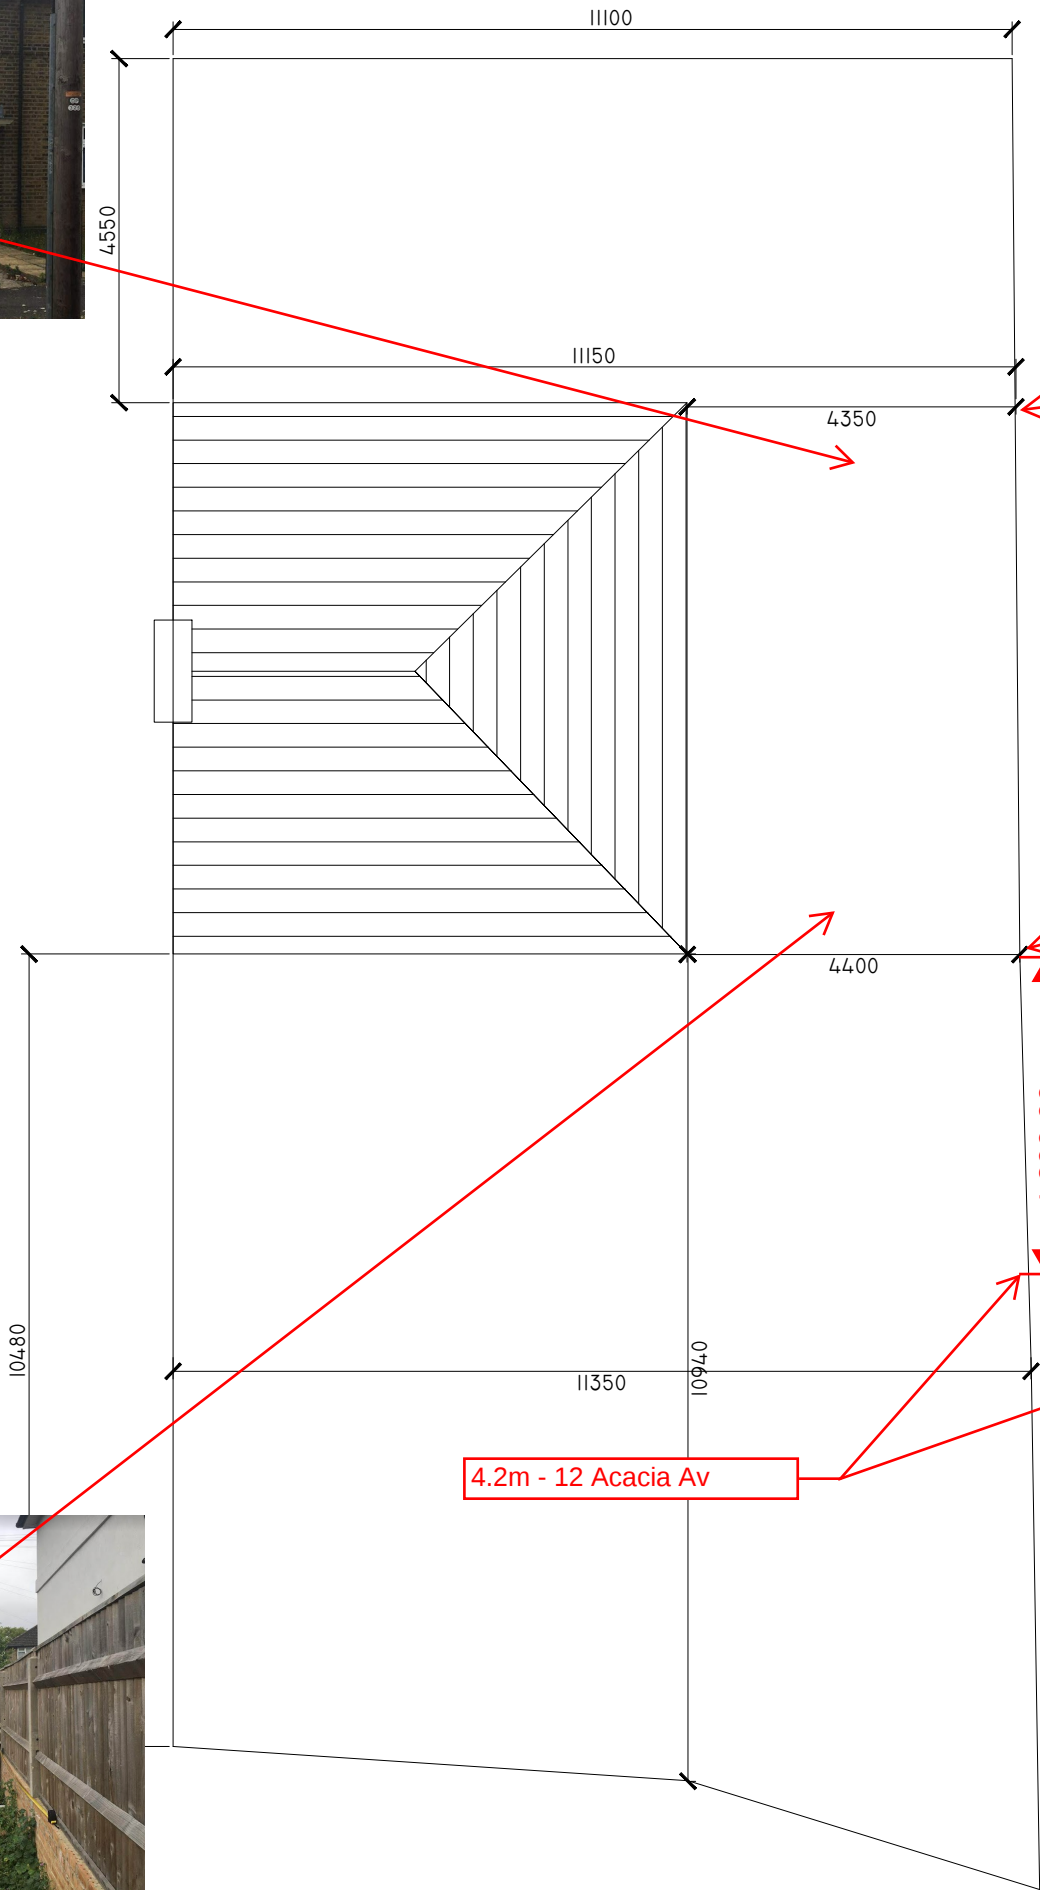


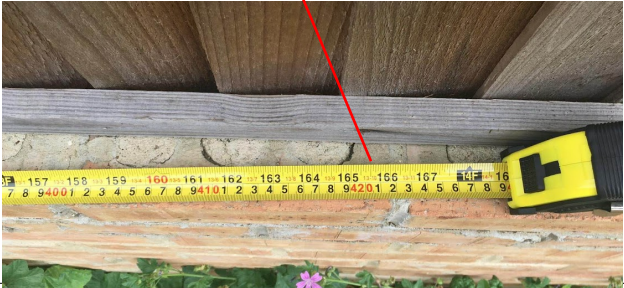

- General Notes:
- The drawing does not necessarily show all the information needed to interpret the design intent or the construction details.
 - The drawing contains information from more than one source and must be read in conjunction with all relevant specifications.
 - Any apparent drafting errors and differences between other drawings and specifications shall be brought to our attention.

Project Notes:

002	ISSUED	JN	KN	08/22
001	ISSUED	JN	KN	05/22
Index	Description	Drawn & Chk by	Rev'd by	Date

Revisions

Drawing Title		
10 ACACIA AV EXISTING LAYOUT AND SECTIONS PART 3 OF 3		

Project No	Date	Scale @ A3
10 ACACIA AV	20/05/2022	1:100
DRAWING NUMBER		Revision
10 ACACIA AV - SK-EX-03		002