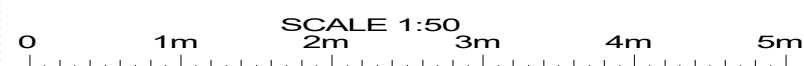
[illegible]

PLAN

PROJECT

	Existing and Proposed Plans
r	Front and Rear Single Storey Extensions

General Notes:
1. All dimensions to be checked on site prior to construction any discrepancies should be reported to the highford design
2. All drawings are indicative of architect's visual requirements only and show design intent only.
As this is a computer drawing scale of drawings can vary on printing check on site for setting-out.
Copyright: Highford Design 2022
This drawing should not be used to calculate areas for the purpose of valuations. All dimensions to be checked on site by contractor and such dimensions to be their responsibility

DWG No	
--------	--

1
Rev: -

Date: August 2025
Project: 90 Tollgate Drive, Hayes
Scale 1:50 @ A3
Checked: AW
Drawing Title: Plans
Status: Planning
Job No: 521

Highford
Design and Build Limited
53a Glebe Road, Chalfont St Peter. SL9 9NL
email: info@highforddesign.co.uk - web: www.highforddesign.co.uk
mobile: 07557 340205