






**Existing Front**

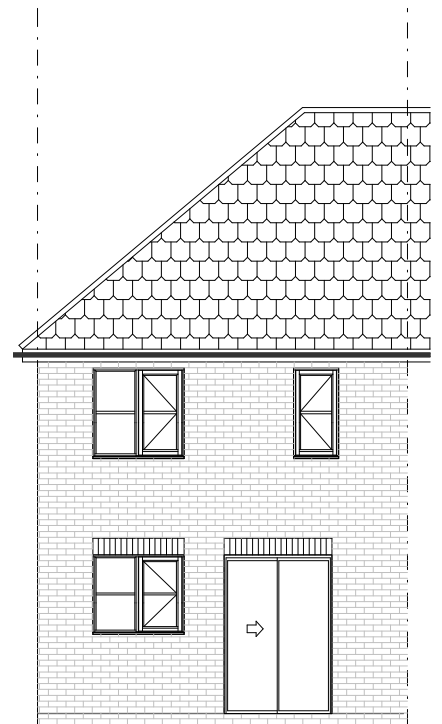


**Existing Rear**

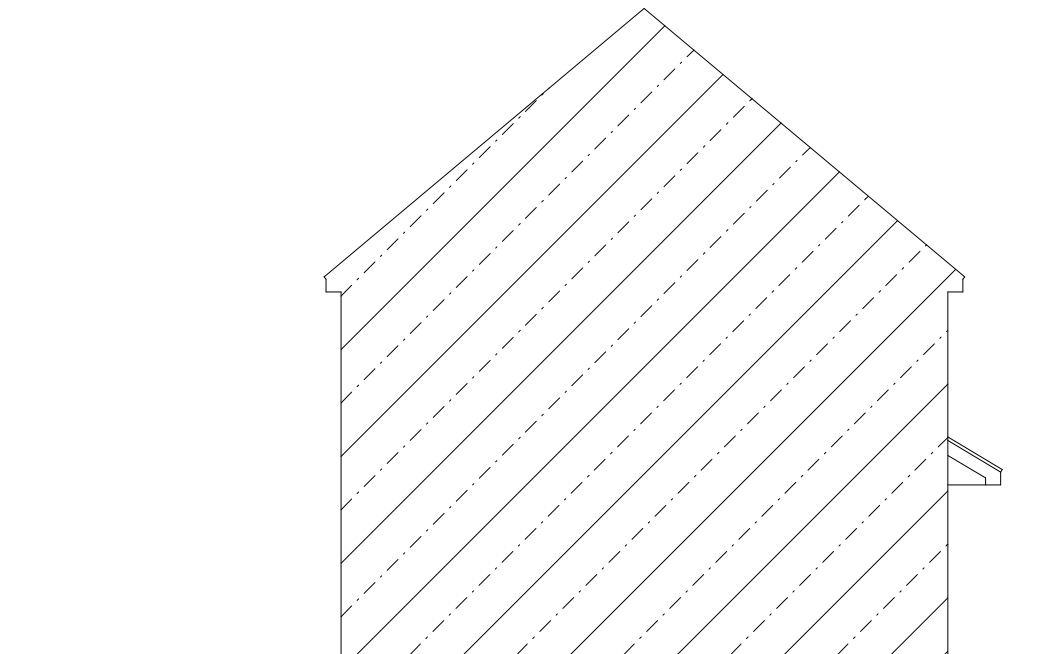


**Existing Side**

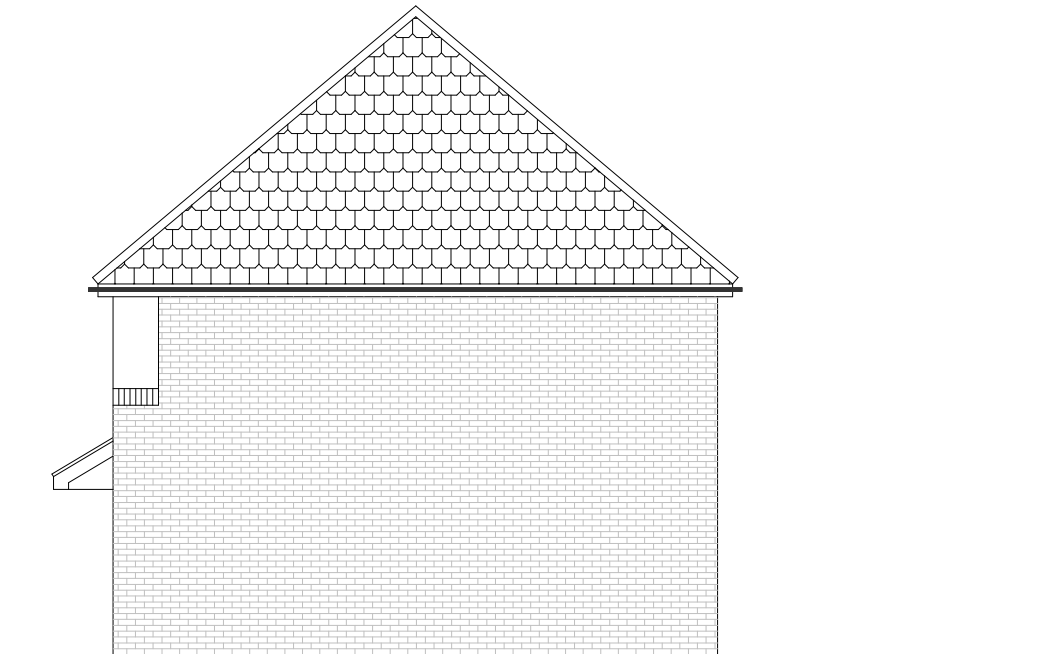


**Existing Side**

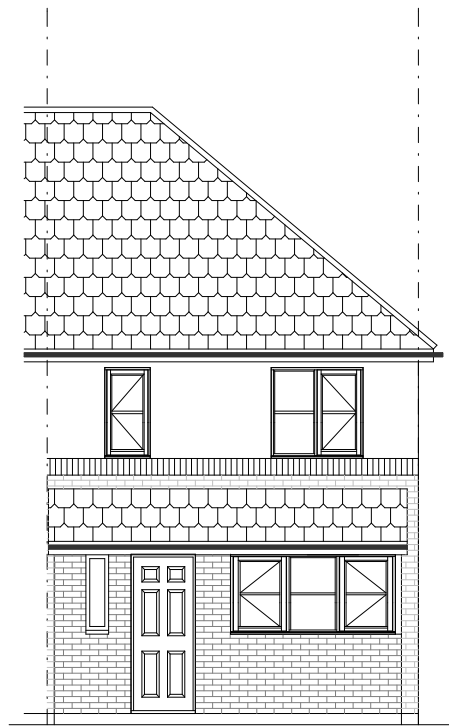


**Proposed Front**

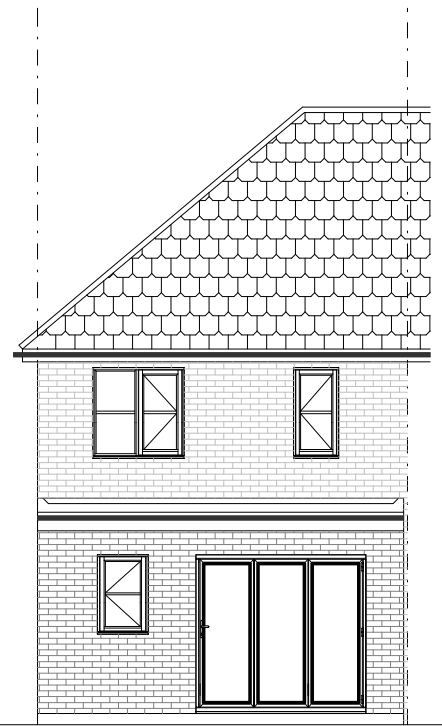

**Proposed Rear**

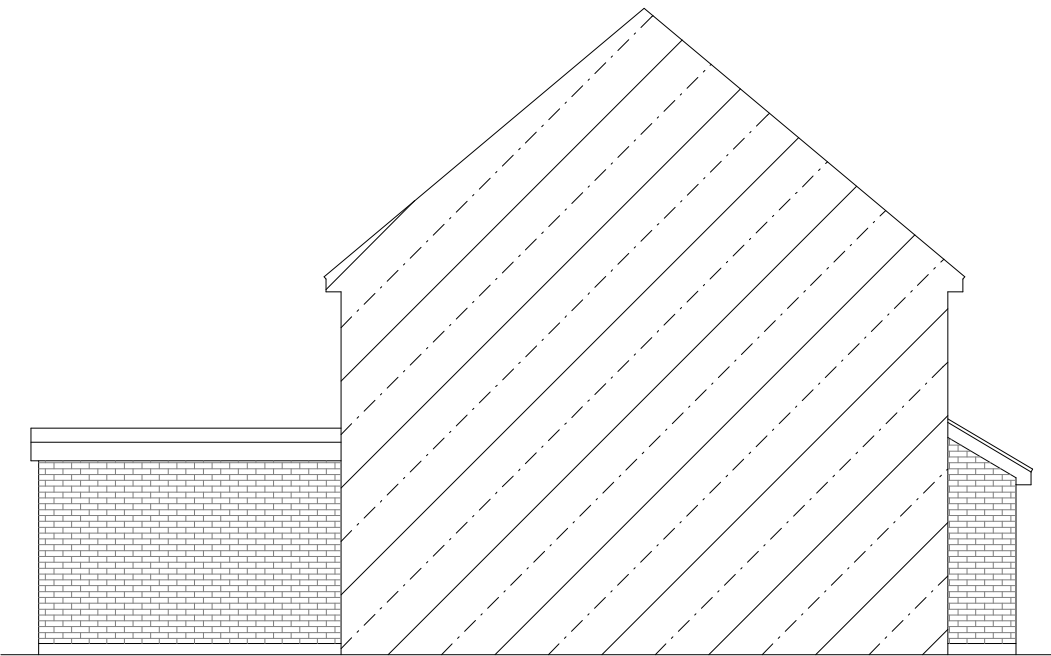

**Proposed Side**

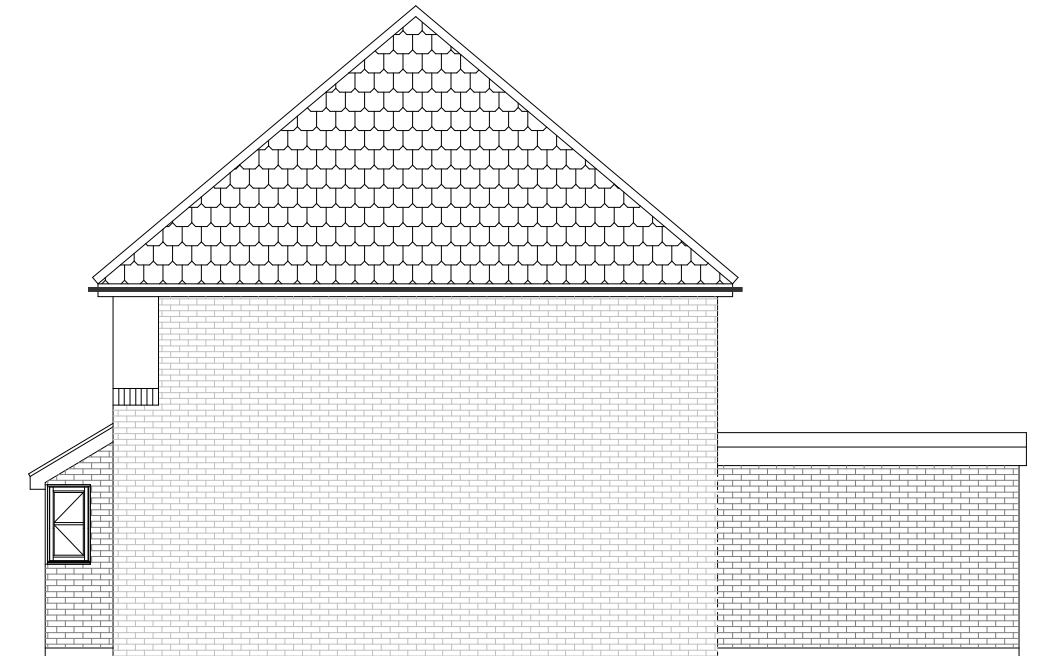

**Proposed Side**

90 Tollgate Drive  
Hayes

SCALE 1:100  
0 1m 2m 3m 4m 5m

PLAN Elevations  
PROJECT Front and Rear Single Storey Extensions

General Notes:  
1. All dimensions to be checked on site prior to construction any discrepancies should be reported to the highford design  
2. All drawings are illustrative of architect's intent requirements only and shall not be used for construction  
3. As this is a computer generated drawing scale of drawings can vary on printing check on site for setting out  
Copyright: Highford Design 2021  
This drawing should not be used to calculate areas for the purpose of valuations. All dimensions to be checked  
on site by contractor and each dimension to be their responsibility

DWG No  
**3**  
Rev: - 1

Date: August 2025  
Project: 90 Tollgate Drive, Hayes  
Scale: 1:100 @ A2  
Checked: AW  
Drawing Title: Elevations  
Status: Planning  
Job No: 521

**Highford**  
Design and Build Limited  
53a Glebe Road, Chalfont St Peter, SL9 9NL  
email: info@highforddesign.co.uk - web: www.highforddesign.co.uk  
mobile: 01561 340225