


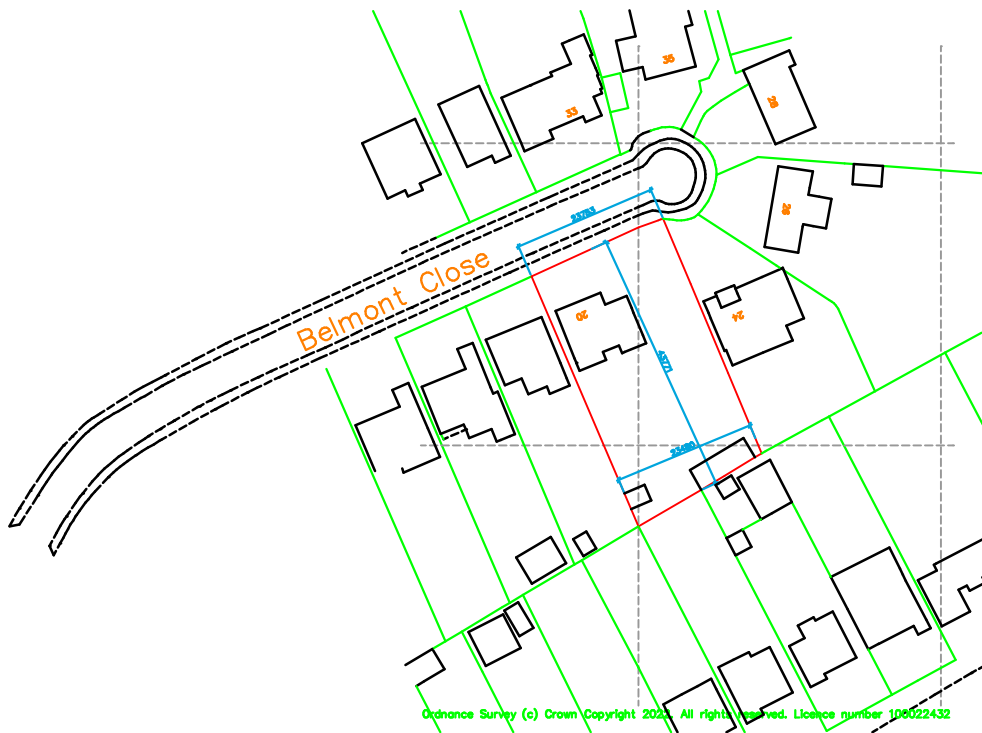

Location plan

Dwg No 3309-SK1

Scale 1:1250

20 Belmont Close,
Uxbridge. UB8 1RF.

