
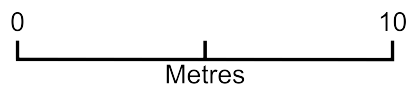


Chestnut, Uxbridge Road, Uxbridge

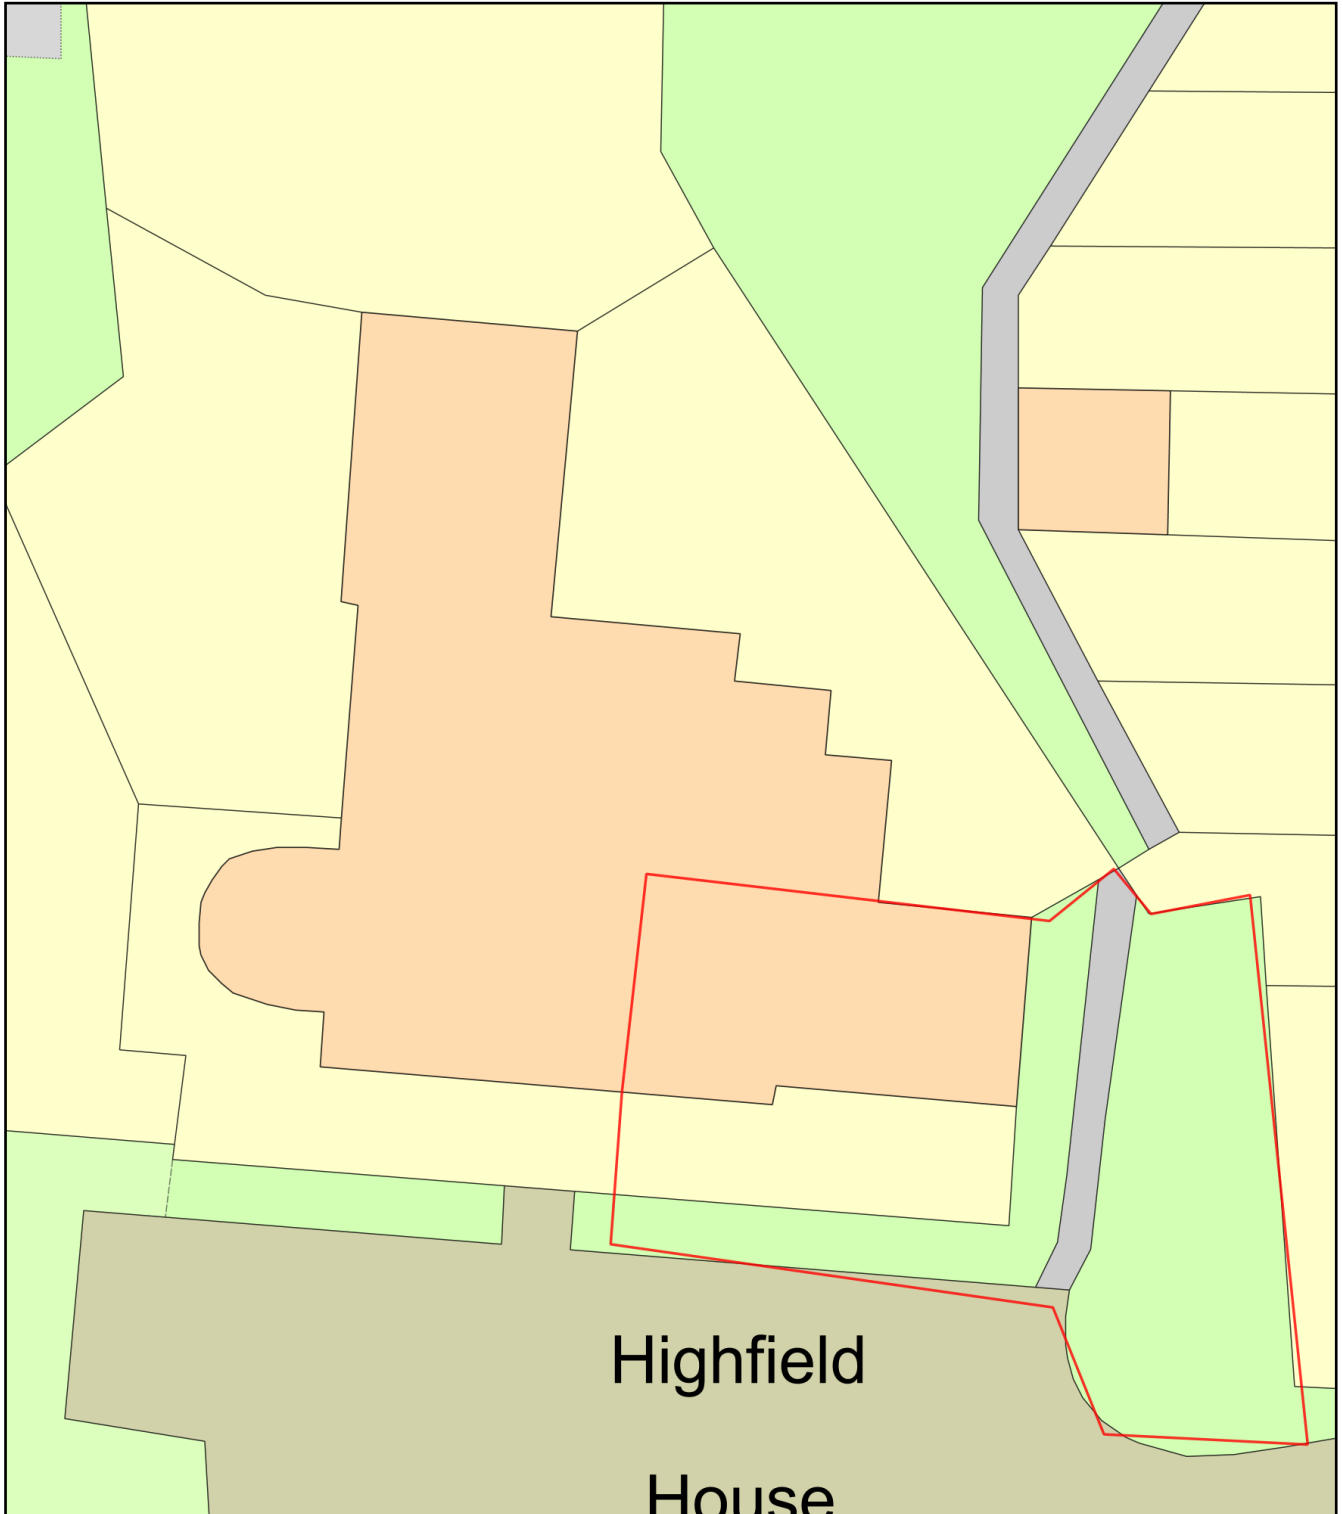

Plan Produced for: Andrew Davie

Date Produced: 26 Jun 2022

Plan Reference Number: TQRQM22177171336722

Scale: 1:200 @ A4