


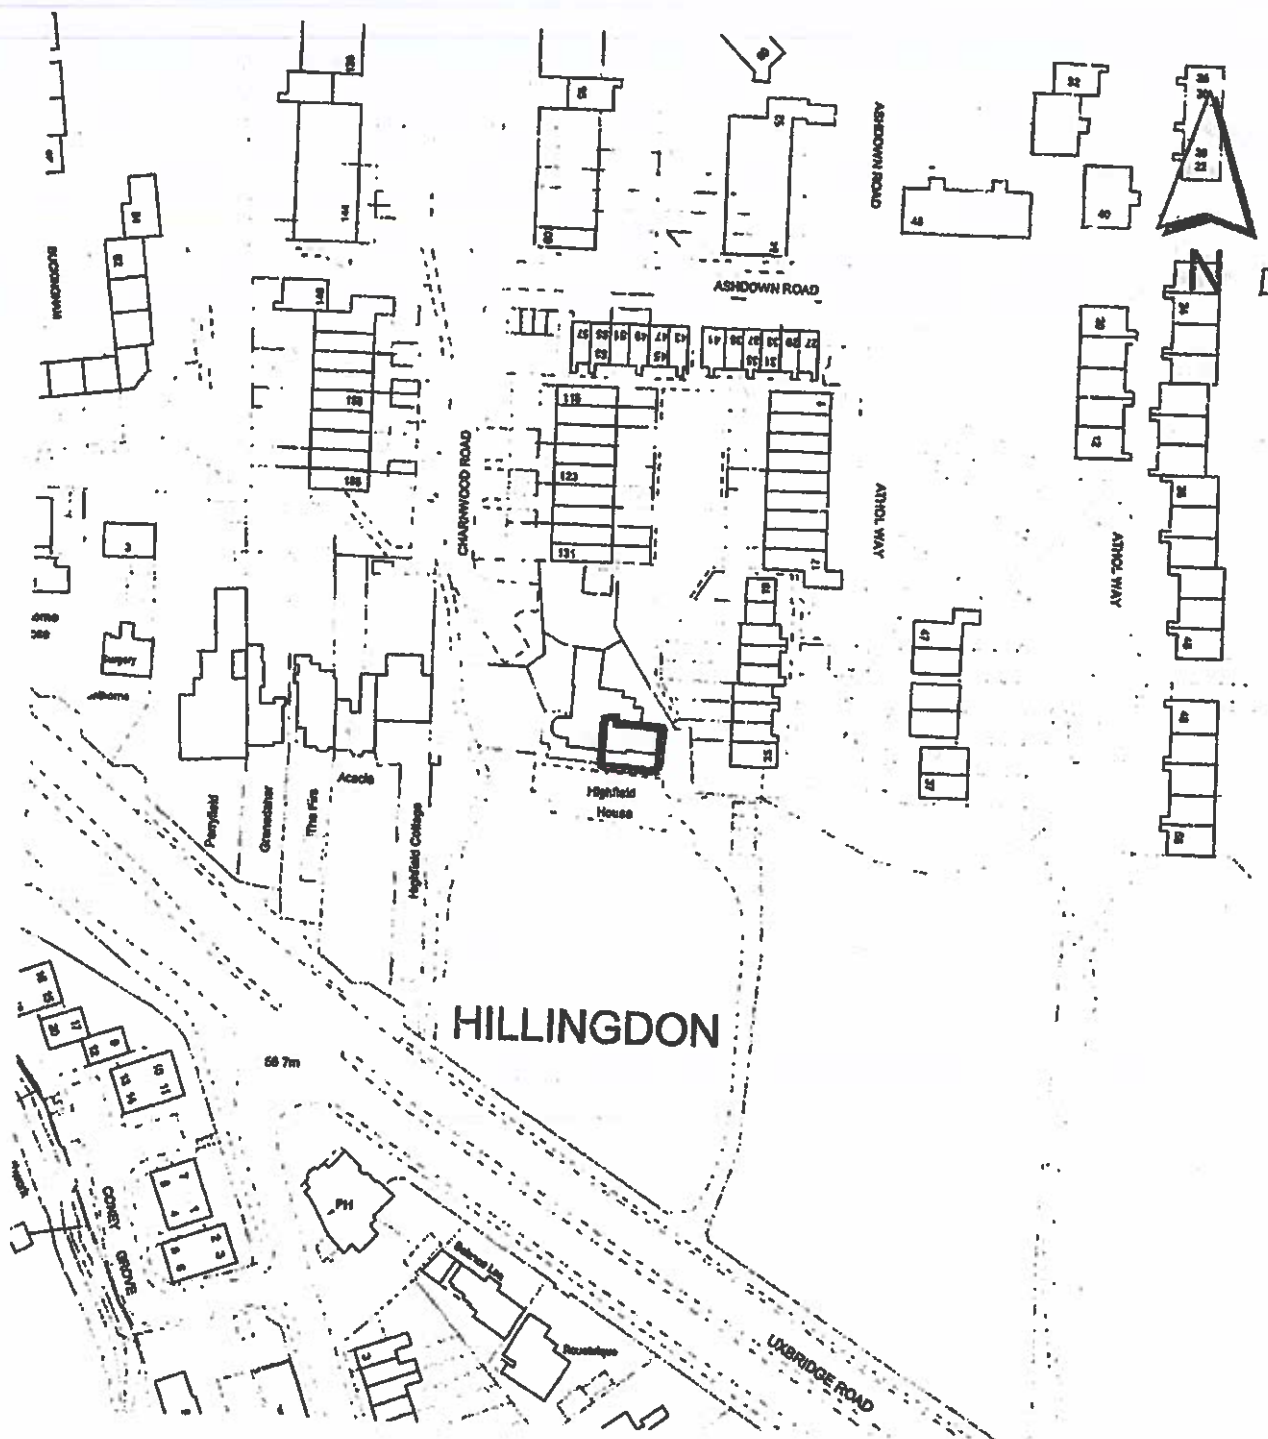

Notes



Site boundary

For identification purposes only.

This copy has been made by or with the authority of the Head of Committee Services pursuant to section 47 of the Copyright, Designs and Patents Act 1988 (the Act).

Unless the Act provides a relevant exception to copyright, the copy must not be copied without the prior written permission of the copyright owner.

(C) Crown Copyright. All rights reserved.
London Borough of Hillingdon
088438, 2001

Site Address

**Chestnut
3 Highfield House
Uxbridge Road
Hillingdon**

Planning Application Ref:

55604/APP/2001/2639

Planning Committee

Uxbridge

Page 4

**LONDON BOROUGH OF
HILLINGDON**

JEAN PALMER
Head of Planning & Transportation
Environmental Services Group
Civic Centre, Uxbridge, Middx. UB8 3JW
Telephone No.: Uxbridge 250111

scale
1:1250

date
February
2002

