




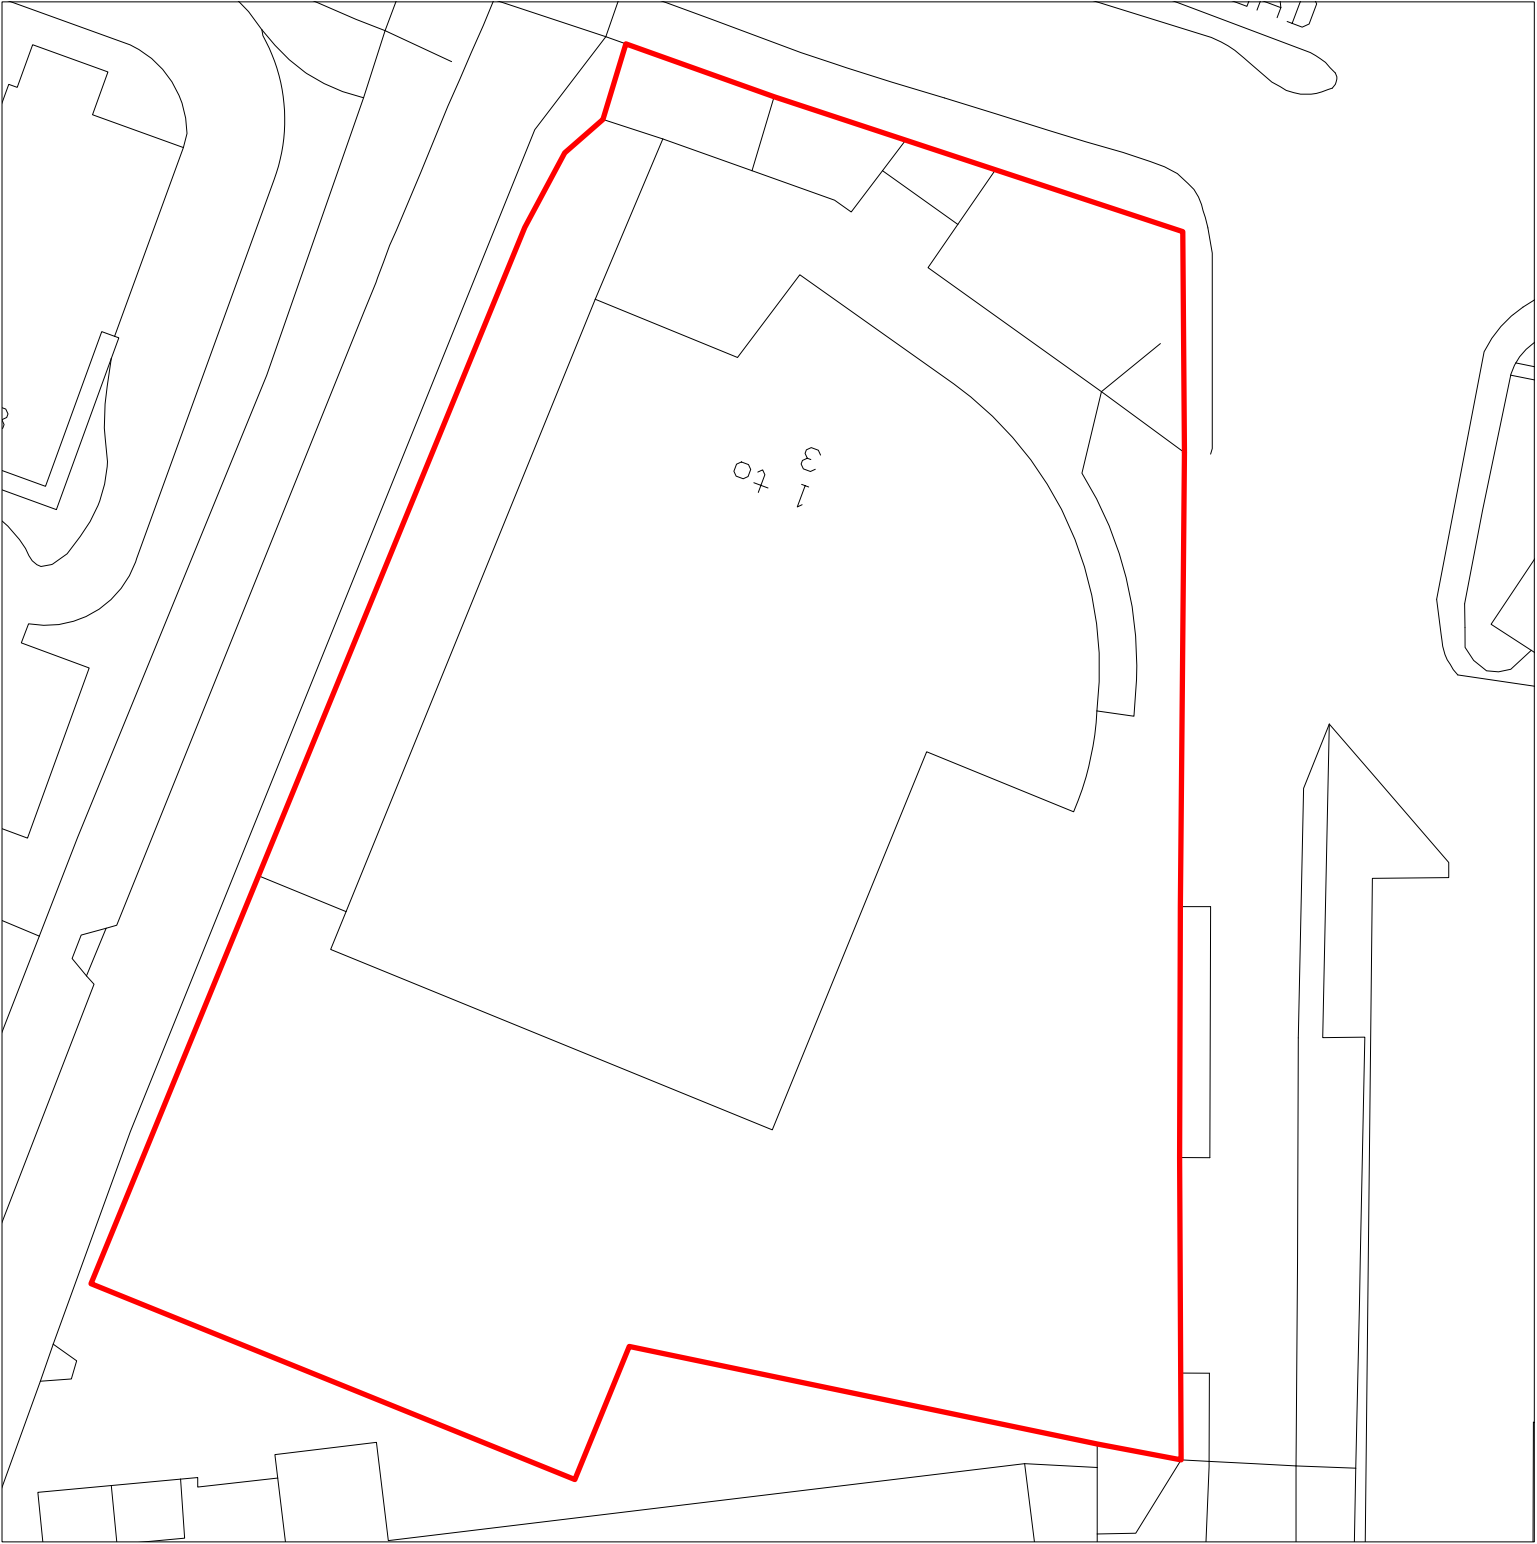

Block Plan
Scale 1:500

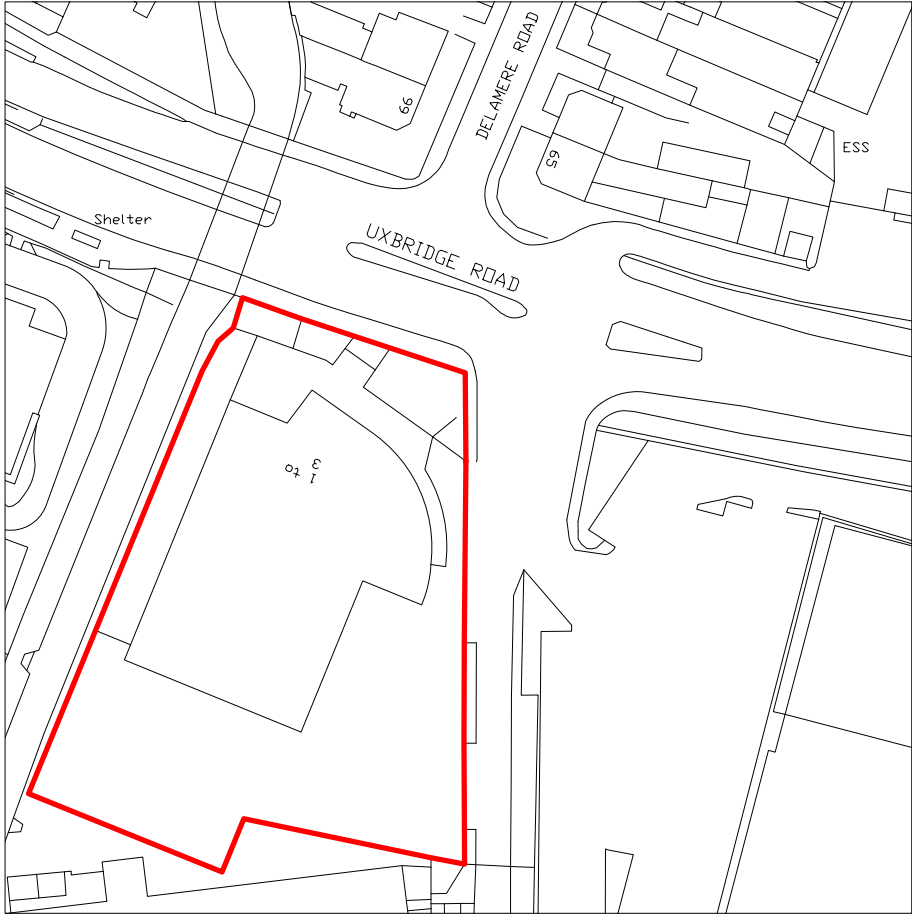

Location Plan
Scale 1:1250

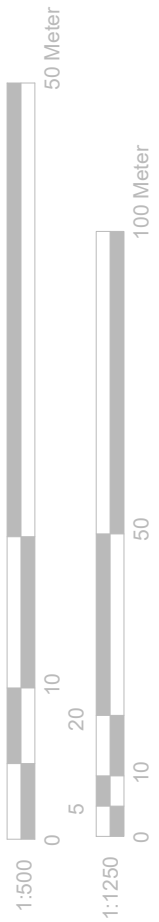

GENERAL NOTES:
1. ALL DIMENSIONS ARE IN MILLIMETER.
2. VERIFY ALL DIMENSIONS AND CONDITIONS BEFORE BUILDING OR STARTING CONSTRUCTION. NOTIFY THE DESIGNER IMMEDIATELY OF ANY DISCREPANCY OR VARIATION.
3. ALL WORK TO COMPLY WITH CURRENT BUILDING REGULATIONS AND CODES OF PRACTICE

Title:

Location & Block Plans



Site Address	Scale: 1:1250/500@A3	Revision Date:
1-3 Uxbridge Road	Date: 05/12/2022	
Hayes	Drawing No.: 2022/159 -04	
Middlesex	Drawn By: FP	
UB4 0JN		e.mail - faluckpatel@yahoo.com (M) +44 (0) 7871 466 254

