


Block Plan

Scale 1:500

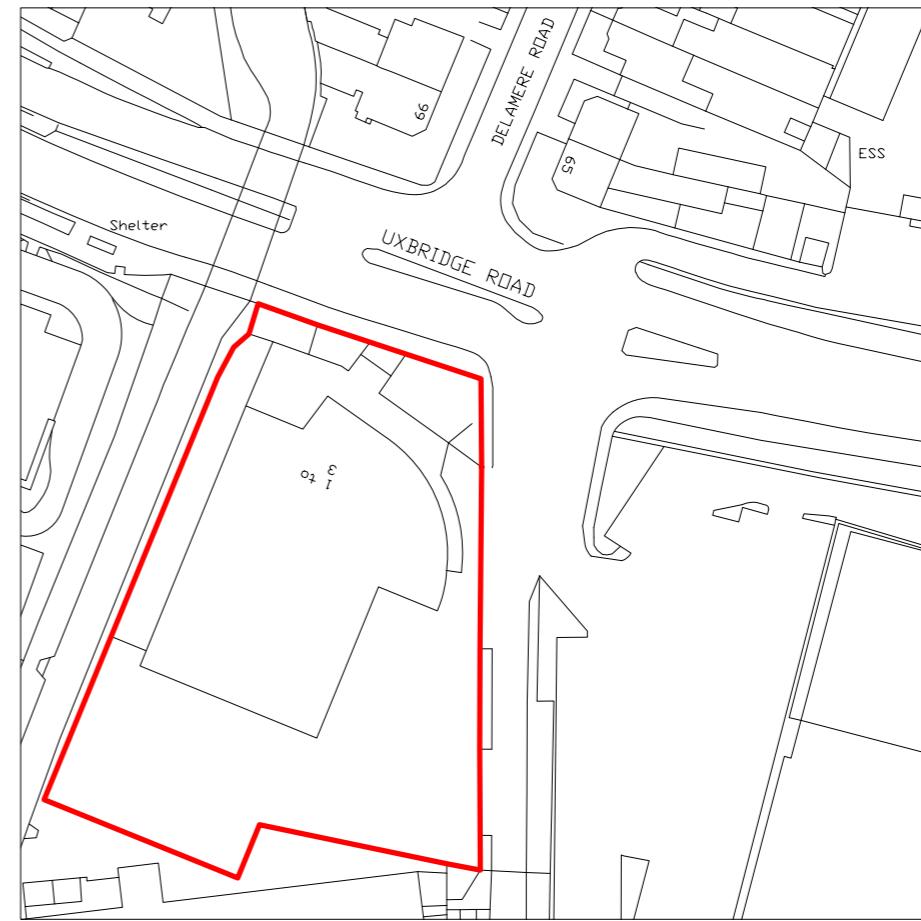

Location Plan

GENERAL NOTES:

1. ALL DIMENSIONS ARE IN MILLIMETER.
2. VERIFY ALL DIMENSIONS AND CONDITIONS BEFORE BUILDING OR STARTING CONSTRUCTION. NOTIFY THE DESIGNER IMMEDIATELY OF ANY DISCREPANCY OR VARIATION.
3. ALL WORK TO COMPLY WITH CURRENT BUILDING REGULATIONS AND CODES OF PRACTICE

Title

Location & Block Plans



Site Address
1-3 Uxbridge Road
Hayes
Middlesex
UB4 0JN

Scale: 1:1250/500@A3	Revision Date:
Date: 04/04/2023	
Drawing No.:	
2022/159 -04B	
Drawn By:	e:mail - faluckpatel@yahoo.co.in (M) +91 (0) 7871 466
FP	

Faluck Patel