

508300m 177500m

508400m 177500m

508500m 177500m


NOTES

CONTRACTORS MUST VERIFY ALL DIMENSIONS ON SITE BEFORE COMMENCING ANY WORK ON SHOP DRAWINGS

DO NOT SCALE FROM THIS DRAWING

RS ATTRA COPYRIGHT

- Notes:
1. Do not scale this drawing
 2. All dimensions to be verified on site and any discrepancy reported to the client
 3. This drawing to be read in conjunction with all relevant drawings
- Prior To Commencement Of Any Works, Agree With Adjoining Neighbours

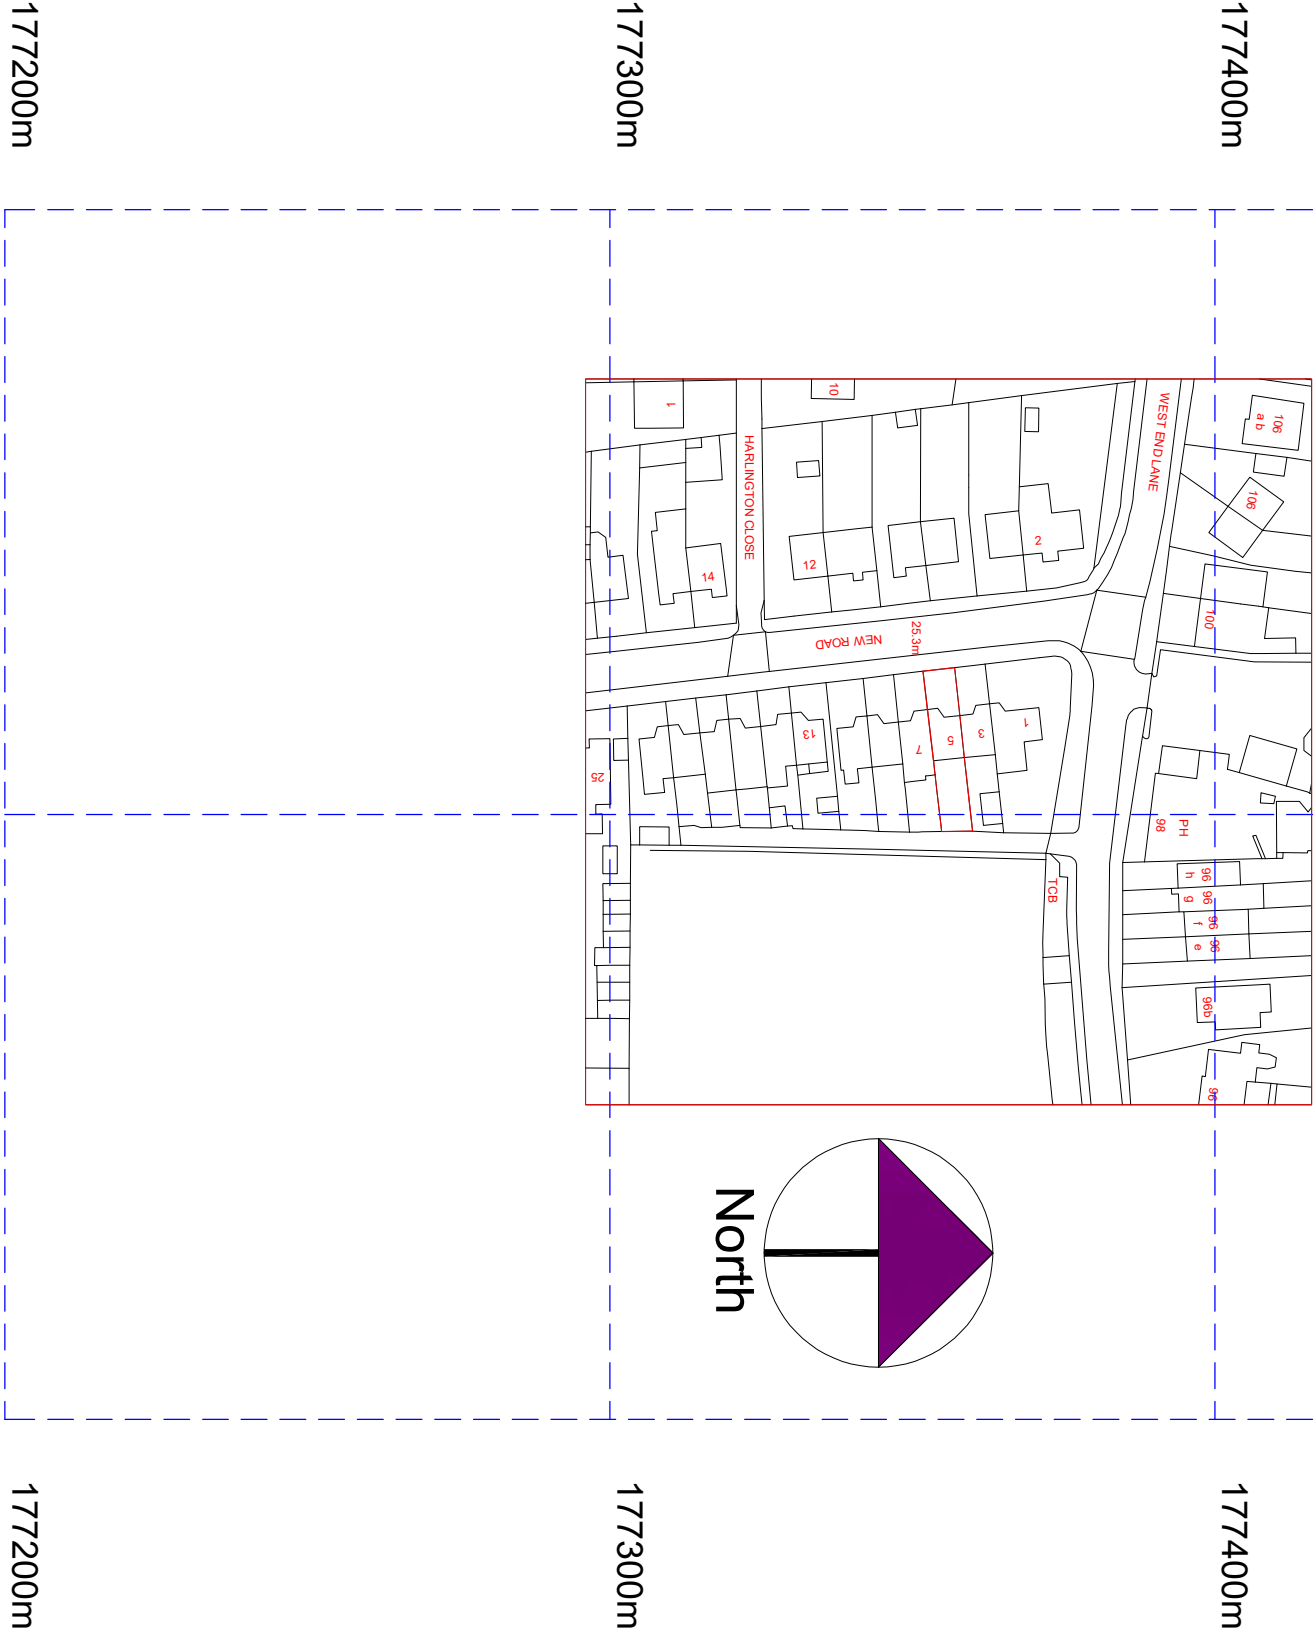

A	Planning Issue	05.06.25	RS
REV	AMENDMENT	DATE	CHD

CLIENT

Miguel De Oliveira

PROJECT

5 New Road
Hayes - Harlington
UB3 5BD

DRAWING TITLE

Existing Location Plan
Sheet 4

SCALE

1:625 @ A1
1:1250 @ A3

DRAWN BY

RS

CHECKED

RS

DATE

05.06.25

DRAWING STATUS

Planning Issue

DRAWING NUMBER

2025 - 60 - 04

REVISION

A