


BOTWELL CRESCENT

Position and dimensions of
Crossover approved by
London Borough of
Hillingdon, ref: 1248 dated
19 September 2023

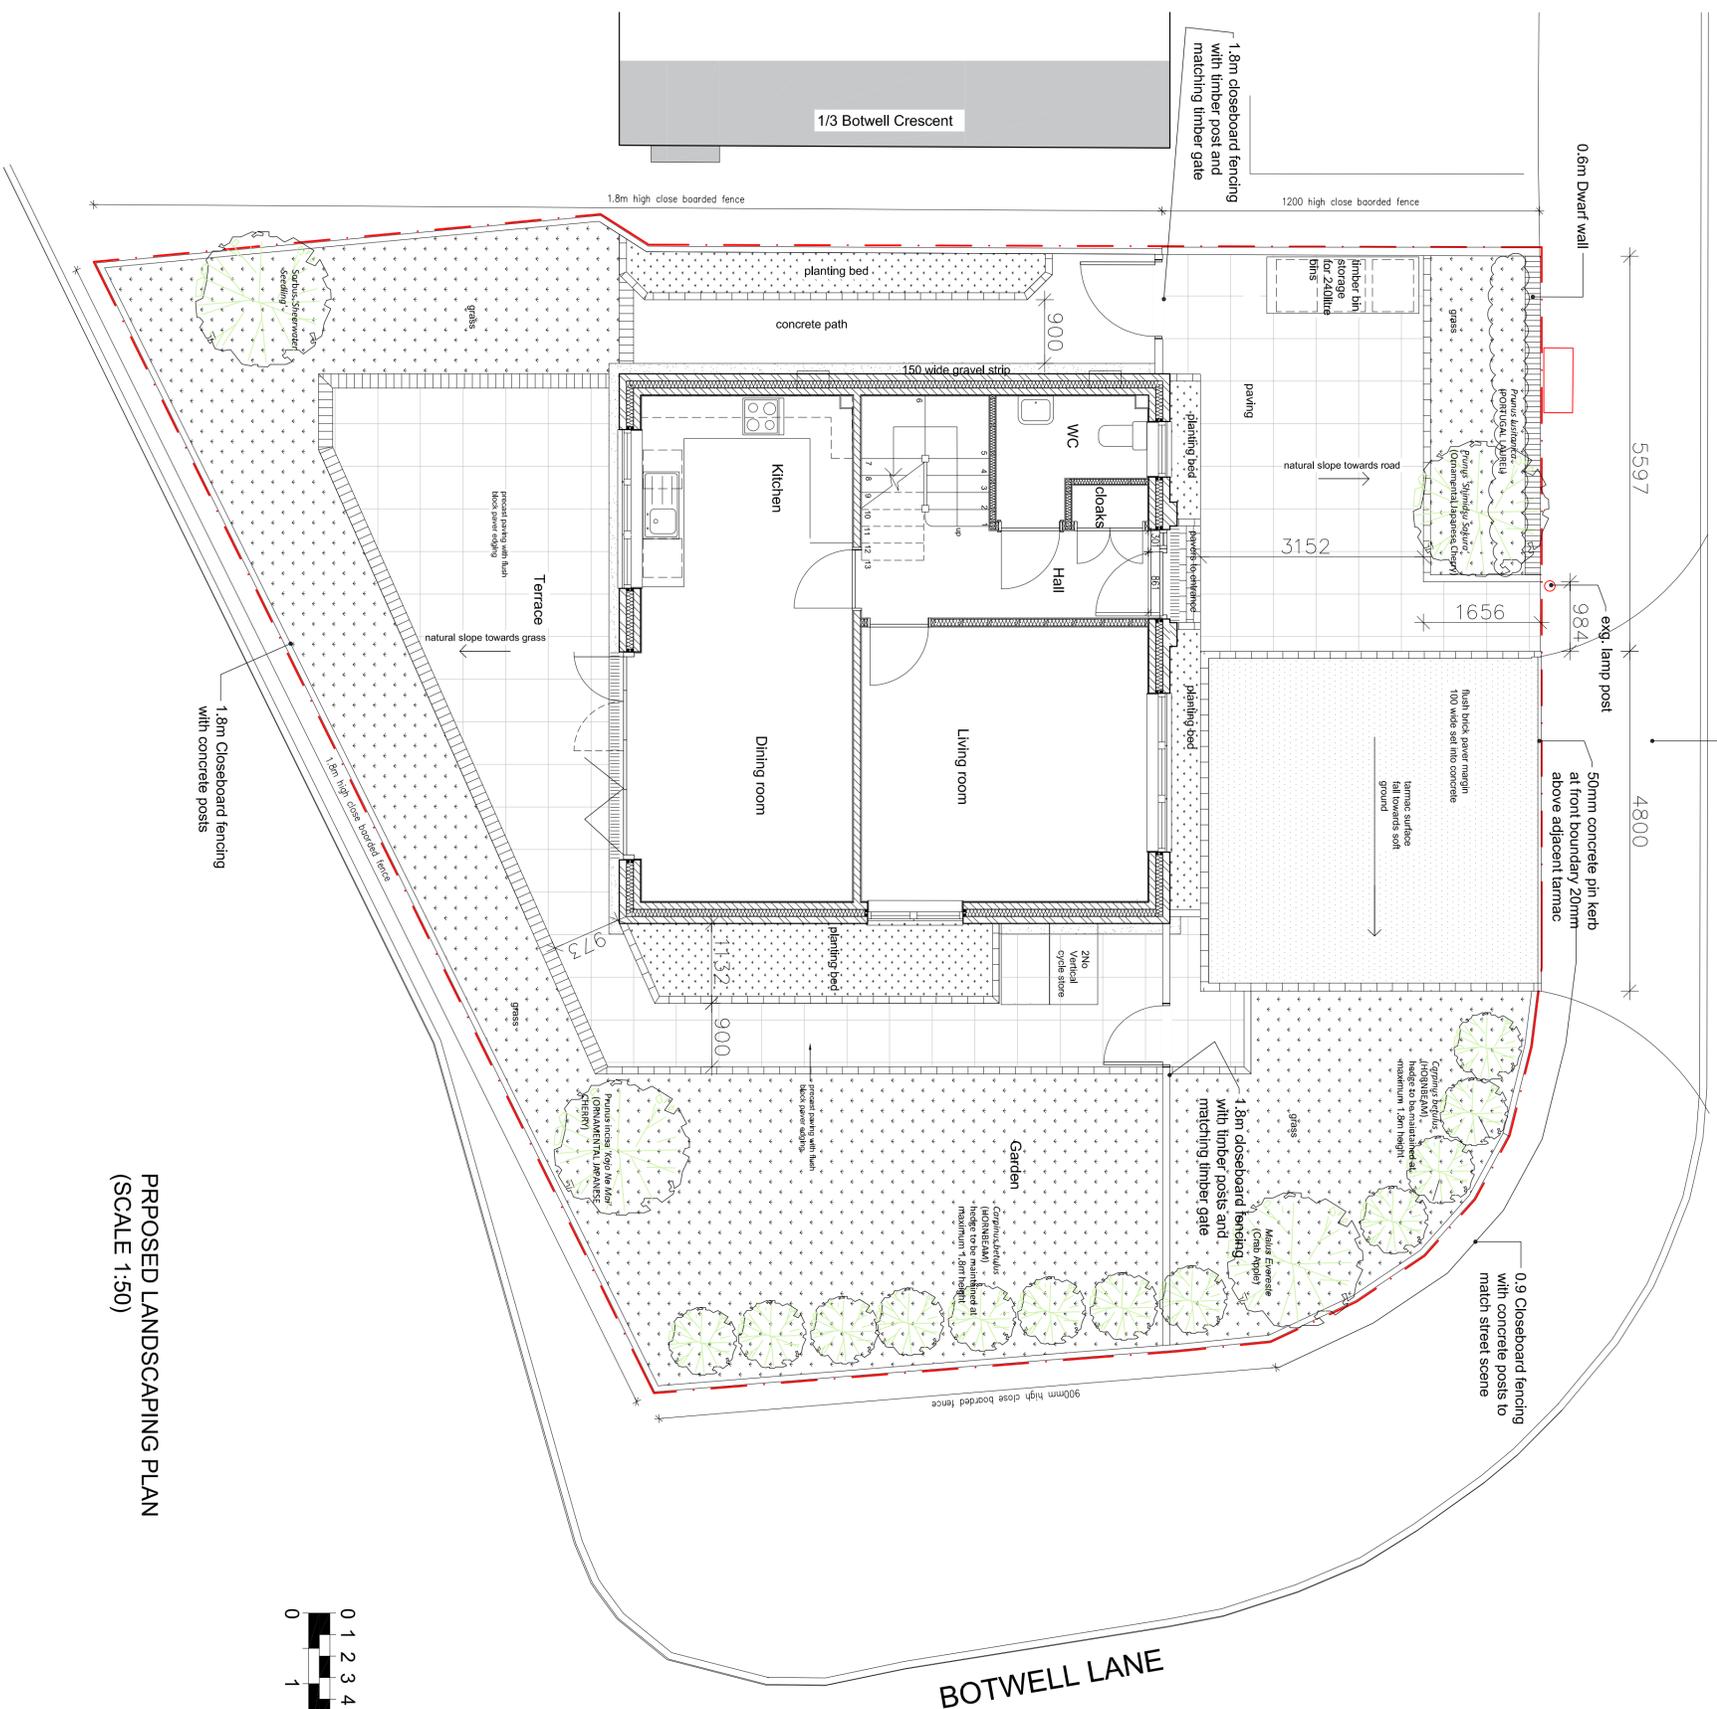

PROPOSED LANDSCAPING PLAN
(SCALE 1:50)

Cultivation and maintenance of hedge planting

Hedge planting is to be carried out in accordance with BS4428:1989, Code of practice for general landscape operations (excluding hard surfaces).

Hedge shrubs are to be planted in trenches dug to a minimum depth of 400mm and width of 600mm, with the plants put into the ground at the same depth at which they had been previously grown in the nursery.

All plants are to be well heeled in after planting with selected top soil and watered in during dry weather. Bare roots of plants are to be wrapped in moist cloth or in a bucket of water during planting.

Planting is to be undertaken between the months of November and March, while plants are still dormant, but not undertaken during periods of very cold or wet weather.

Plants to be located 400mm in from the boundary fence and 450mm apart.

The hedging is to be neatly maintained to a maximum height of 1.8m.

Any plants that die within 5 years after planting are to be replaced.

Planting Schedule

Ornamental trees:


Medus Forester (CRAB APPLE)
Prunus Inada 'Kejo No Mai' (ORNAMENTAL JAPANESE CHERRY)
Prunus 'Shimada Sadori' (ORNAMENTAL JAPANESE CHERRY)
Sorbus 'Silverwater Seedling'
to be obtained as 80 to 100mm girth, in 20 Litre containers.

Front hedge (*Prunus lusitanica*):
to be 300 to 450mm high in 3 Litre containers and planted at 2 plants per linear metre.

Long hedge to east boundary (*Carpinus betulus*):
to be 600 to 800mm high, bare root at 3 plants per linear metre.

Take care to avoid drains and soakaways when planting.

NOTE:
External lighting to be downward facing only.

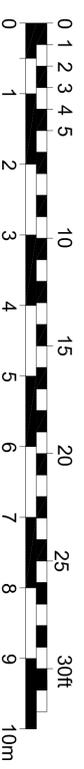

D 26.09.2023 Crossover position amended
C 07.02.2022 Landscaping revised
B 04.01.2021 Section lines added
A 27.10.2021 Levels added.
Rev Date Amendment

CLIENT
T & A Property Developer

PROJECT
Land adjacent to
1-3 Botwell Crescent
Hayes, UB3 2BD
DRAWING
Landscaping plan

CHECKED
MM
DRAWN
PH
X-REF(S)
4875 X Construction
PLOT STYLE
brox.ctb
DATE
October 2021
SCALE
1:50 @ A1
DRAWING NUMBER
4875-105 D

BROCKLEHURST ARCHITECTS LIMITED
15 High Street, West Wycombe
Buckinghamshire HP14 3AE
01494 521621
www.brocklehurst.com