


THESE DRAWINGS ARE NOT TO BE USED AND NO WORK TO COMMENCE UNTIL  
FULLY CHECKED TOGETHER WITH CALCULATIONS AND GIVEN L.A. APPROVAL  
UNDER BUILDING REGS. CONTRACTOR TO CHECK ALL MEASUREMENTS ON SITE  
AND NOT TO SCALE DRAWING. MATERIALS AND WORKMANSHIP TO BE TO  
STANDARDS OF BUILDING REGULATIONS AND RELEVANT CODES OF PRACTICE  
AND BRITISH STANDARDS

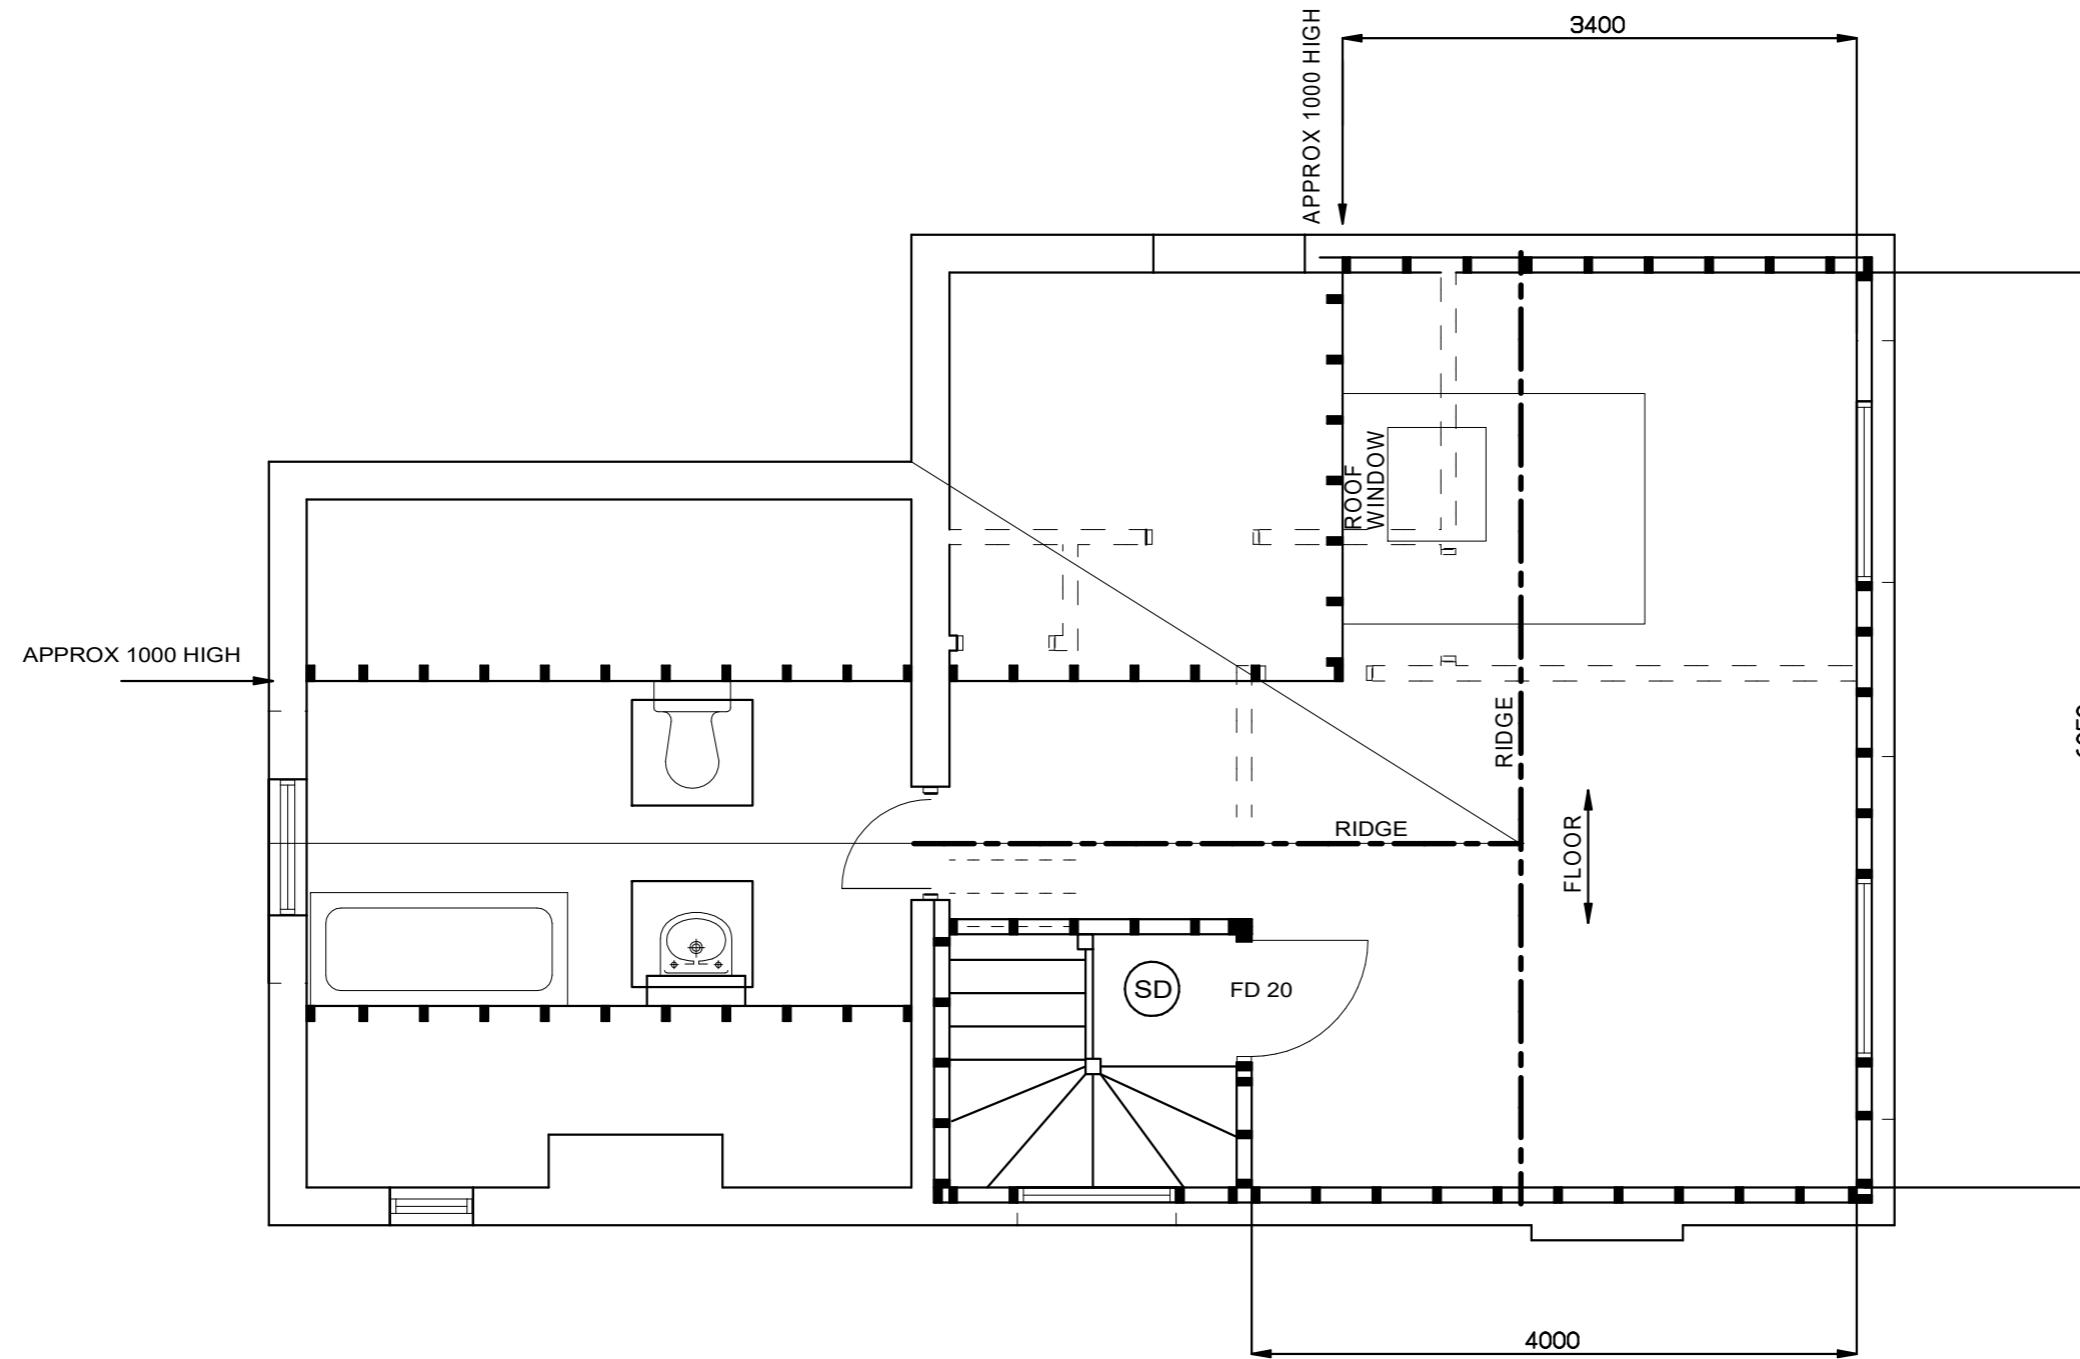

PROPOSED LOFT PLAN

A3

1:50 1000 2000 3000 4000 5000  
1:100 0 2000 4000 6000 8000 10000  
1:200 4000 8000 12000 16000 20000  
1:500 10000 20000 30000 40000 50000

DRG NO. HP 5625 ISSUE A1  
6/5/2022 SH 5  
SCALE 1:50

**P.S. DESIGNS**  
TEL 01784 450219  
peterslator@gmail.com

PROPOSED EXTENSION AT  
41 BROADWOOD AVENUE  
RUISLIP  
HA4 7XS