


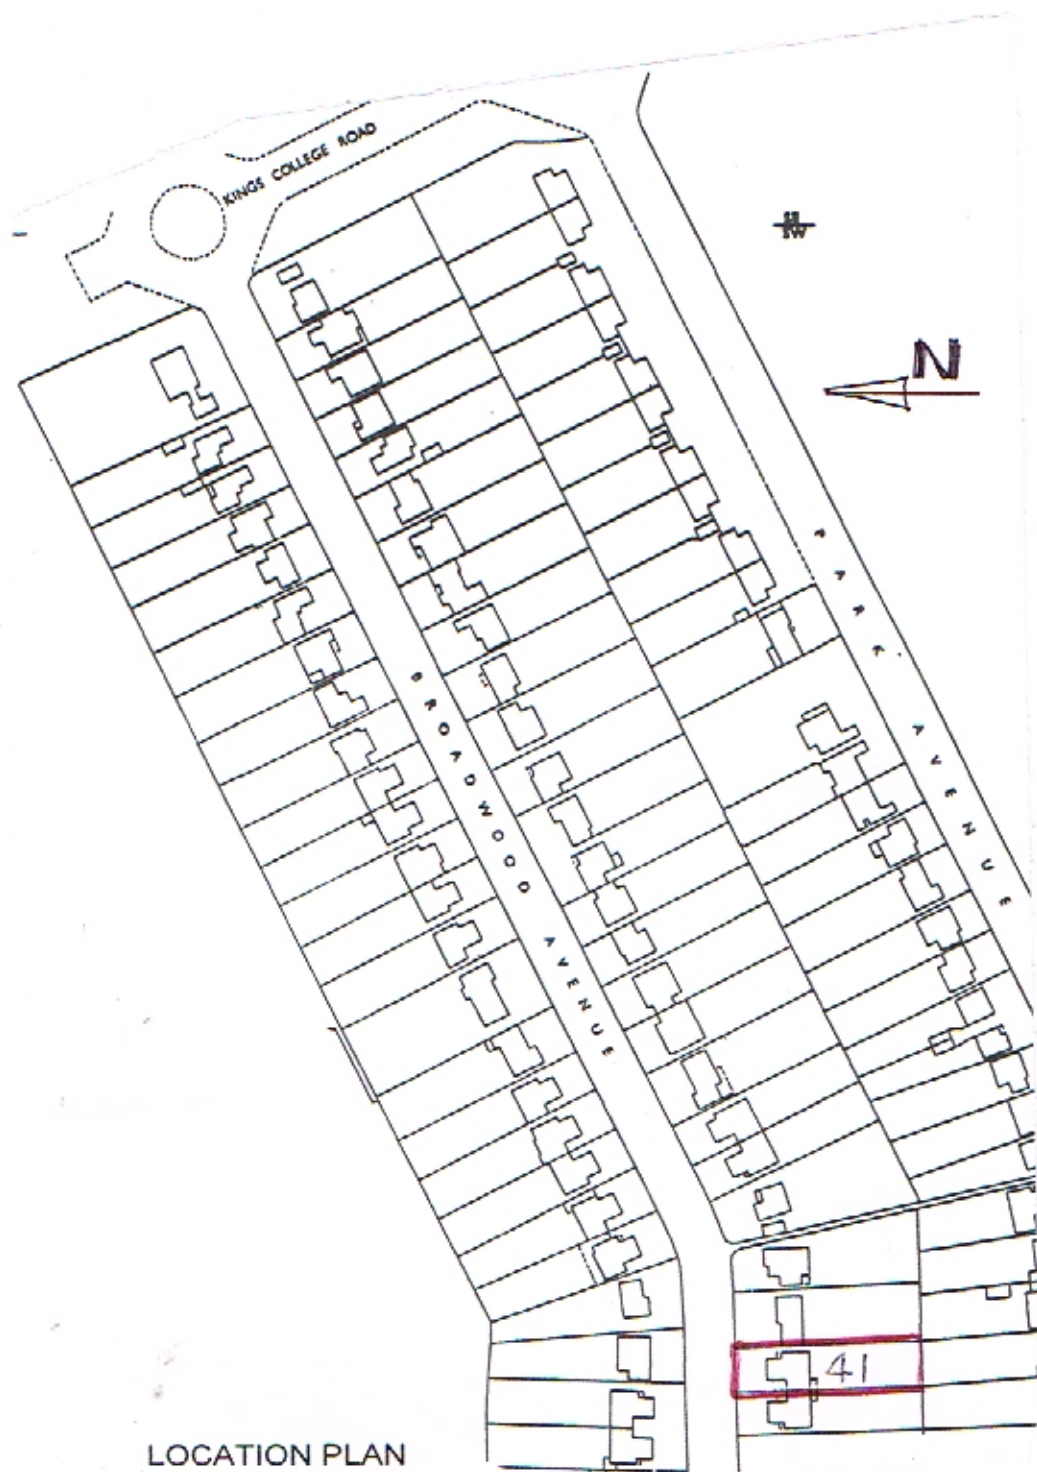

LOCATION PLAN

1:1250

A4

