

Block Plan for
Vehicular Crossover


Scale: 1:50
1cm = 50cm

Ref: 72125

165

167 Victoria
Road
Forecourt

169

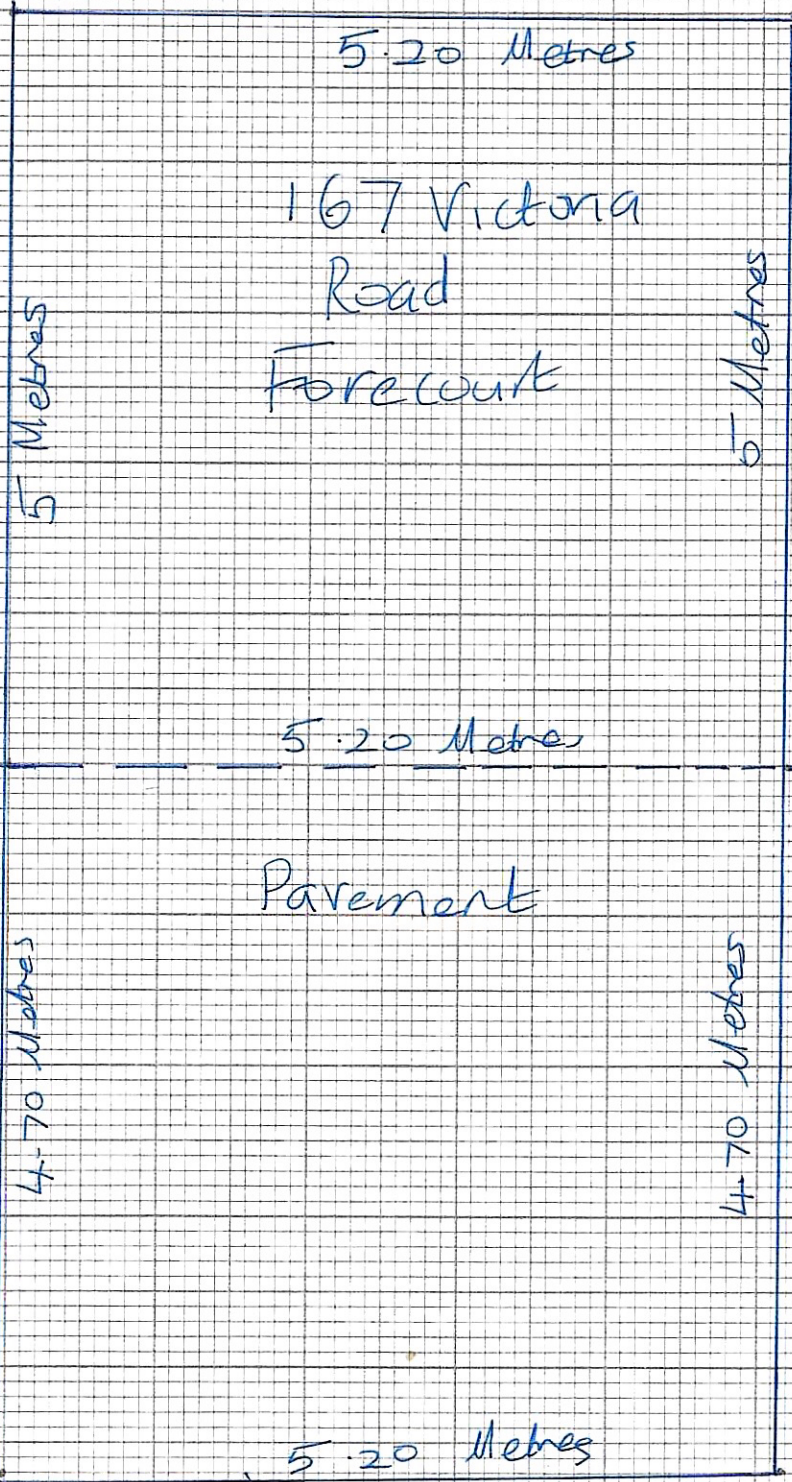

Victoria Road