
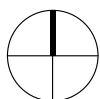


Key

— Boundary Line

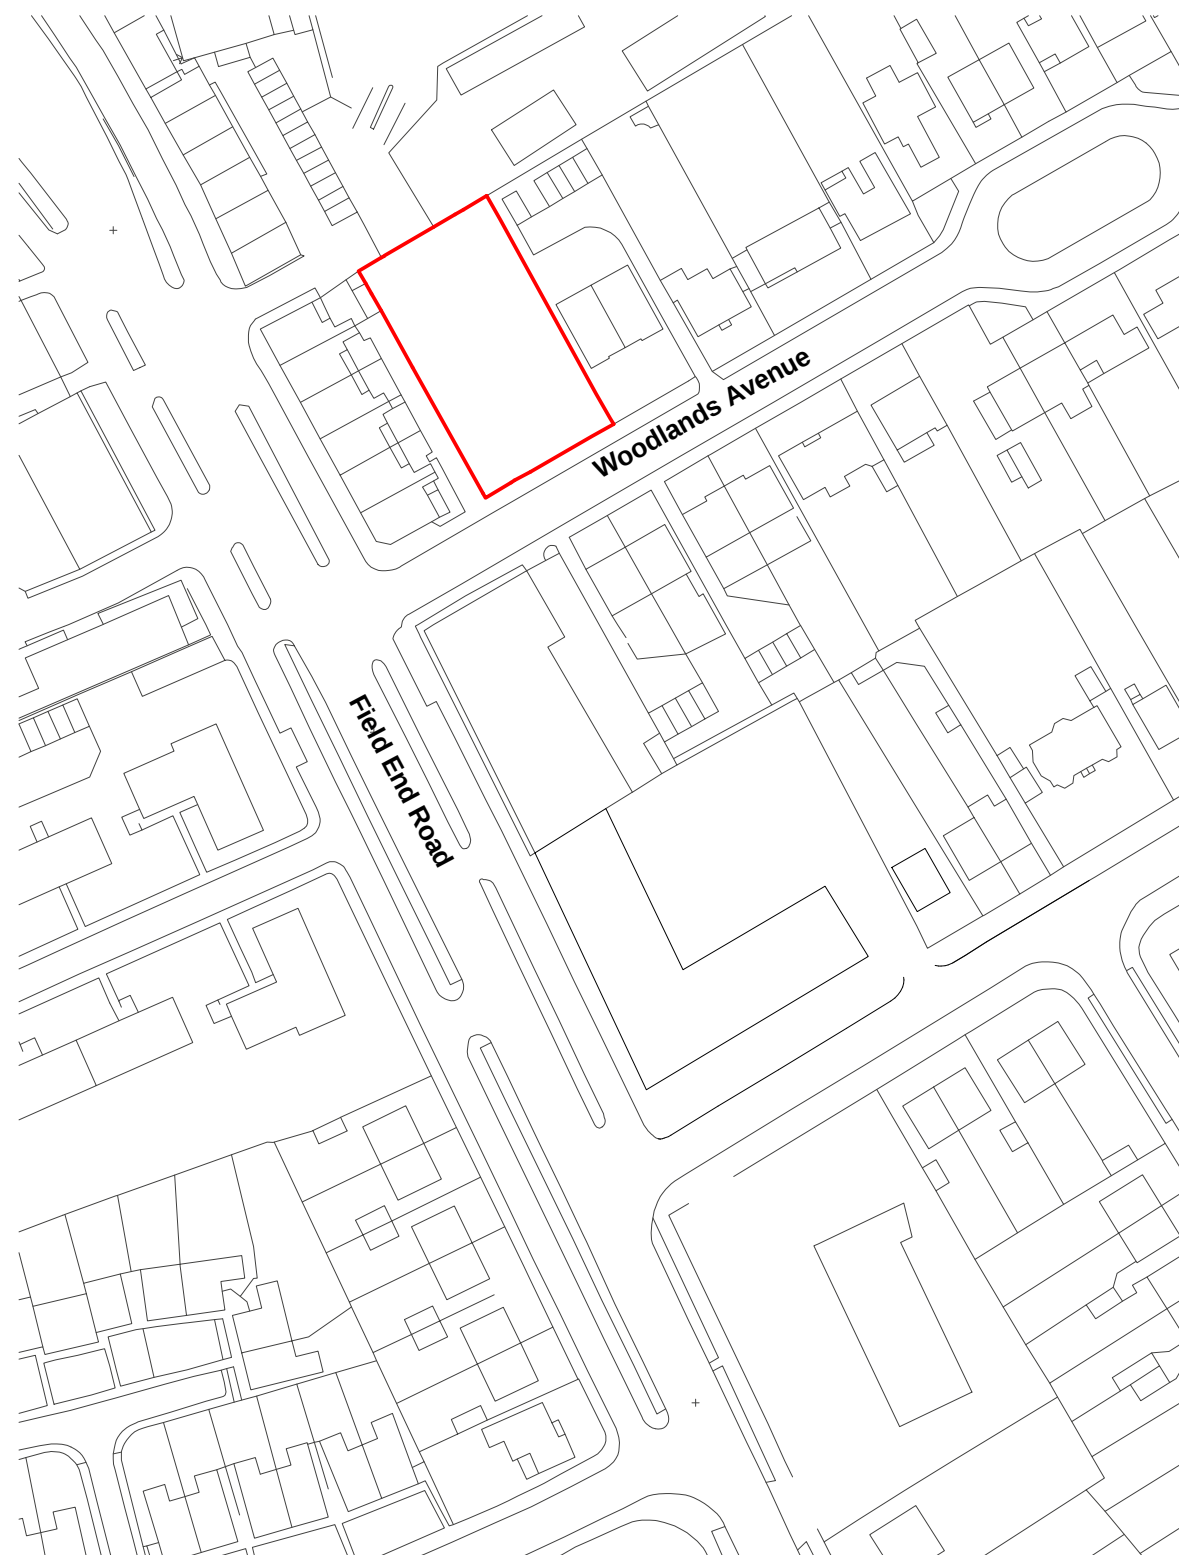

0m 25m 50m 75m

CDM REGULATIONS 2015. All current drawings and specifications for the project must be read in conjunction with the Designer's Hazard and Environment Assessment Record. All intellectual property rights reserved.

Designed with reference to the surveys, information and reports listed:
 XXXXXXXXXXXX XXXXXXXXXXXX, XXXXXXXXXXXX XXXXXXXXXXXX, XXXXXXXXXXXX
 XXXXXXXXXXXX, XXXXXXXXXXXX XXXXXXXXXXXX, XXXXXXXXXXXX XXXXXXXXXXXX.

Rev	Date	Description
-		First Issue

Dwn	Ckd	Drawn	MAS
		Checked	SM
		Date	06/12/17
		Scale @ A3	1 : 1250

Woodlands Avenue Car Park

Location Plan

AA3143-2600

REV -

Planning

PRP