


Home Counties Architectural Services

Tel : 07525008695
Email : homecountiesas@gmail.com


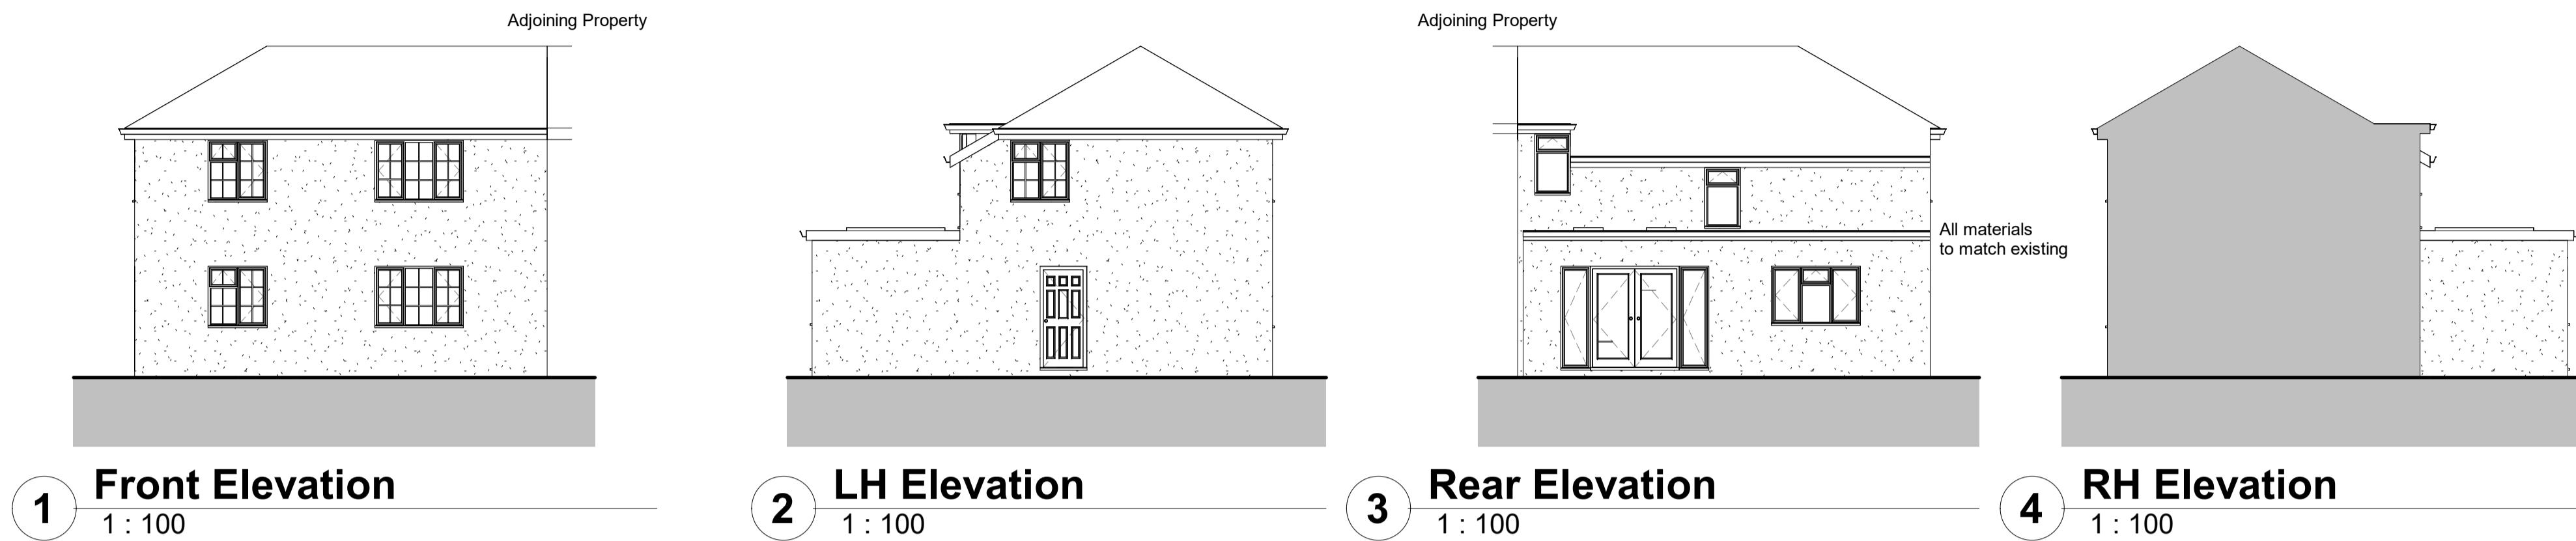


NOTES:

This drawing is to be read in conjunction with all relevant Architects and Engineers drawings

Only figured dimensions are to be used for construction

All dimensions are to be verified on site prior to work commencing

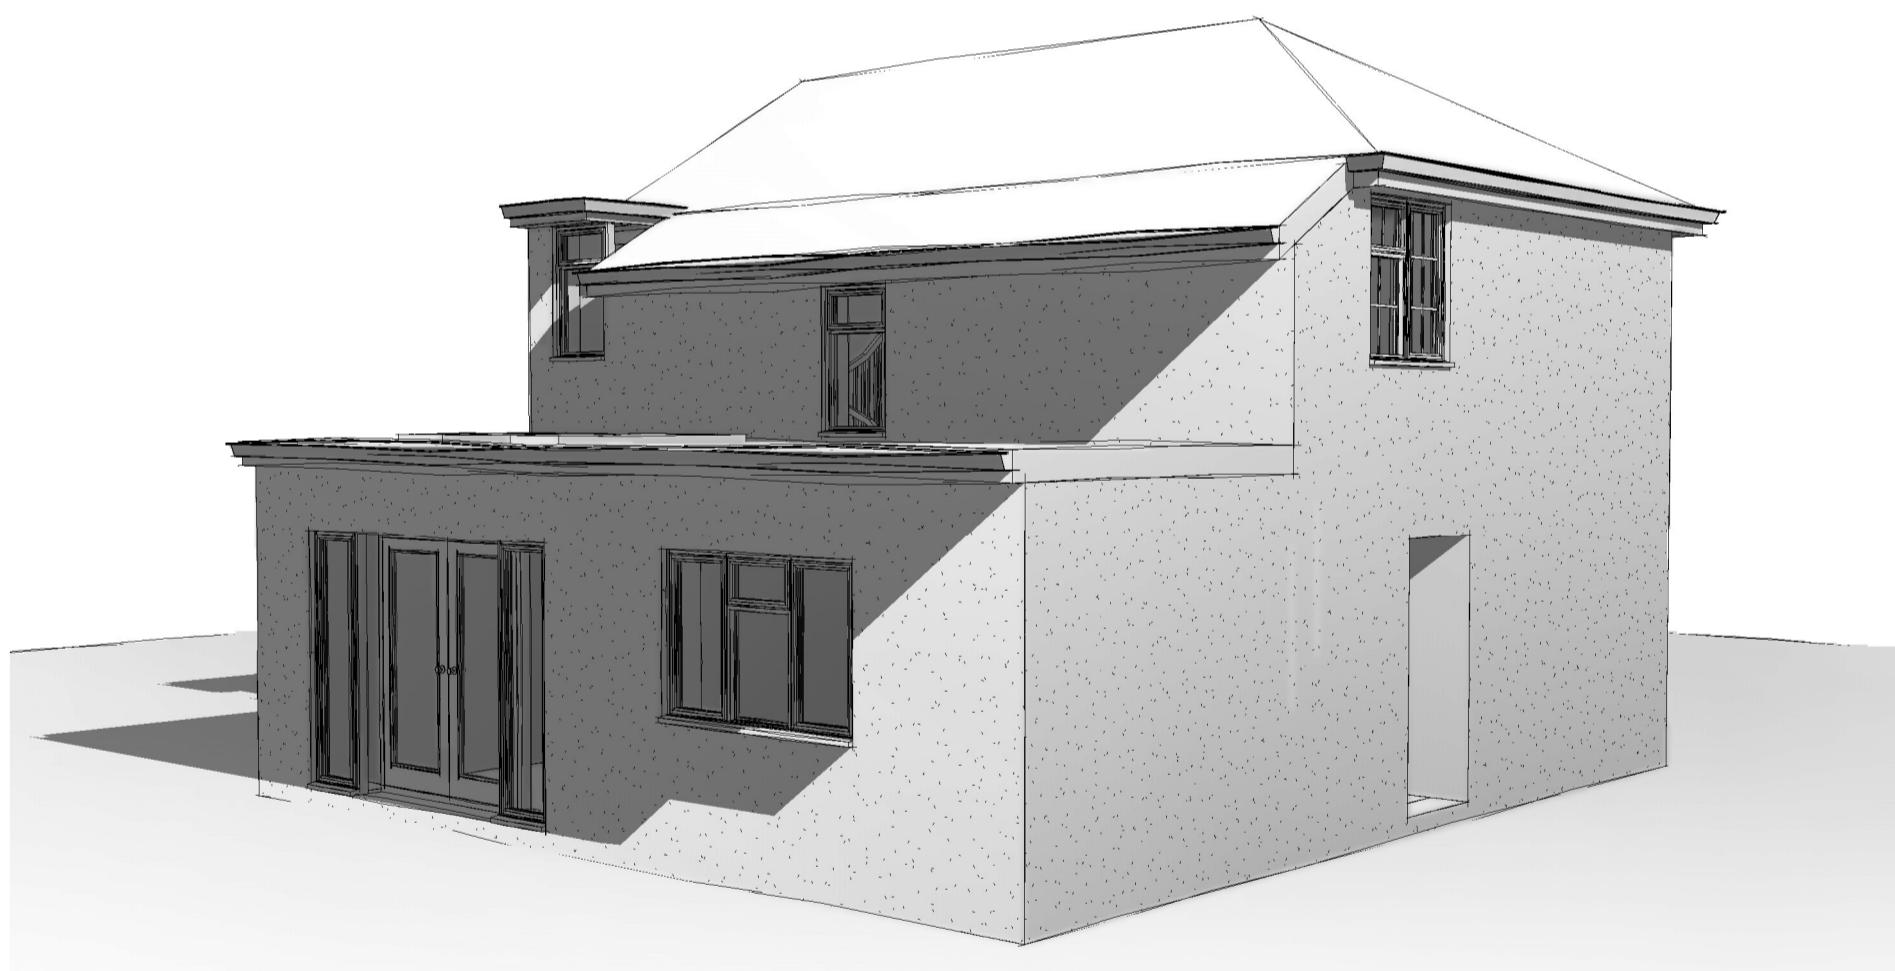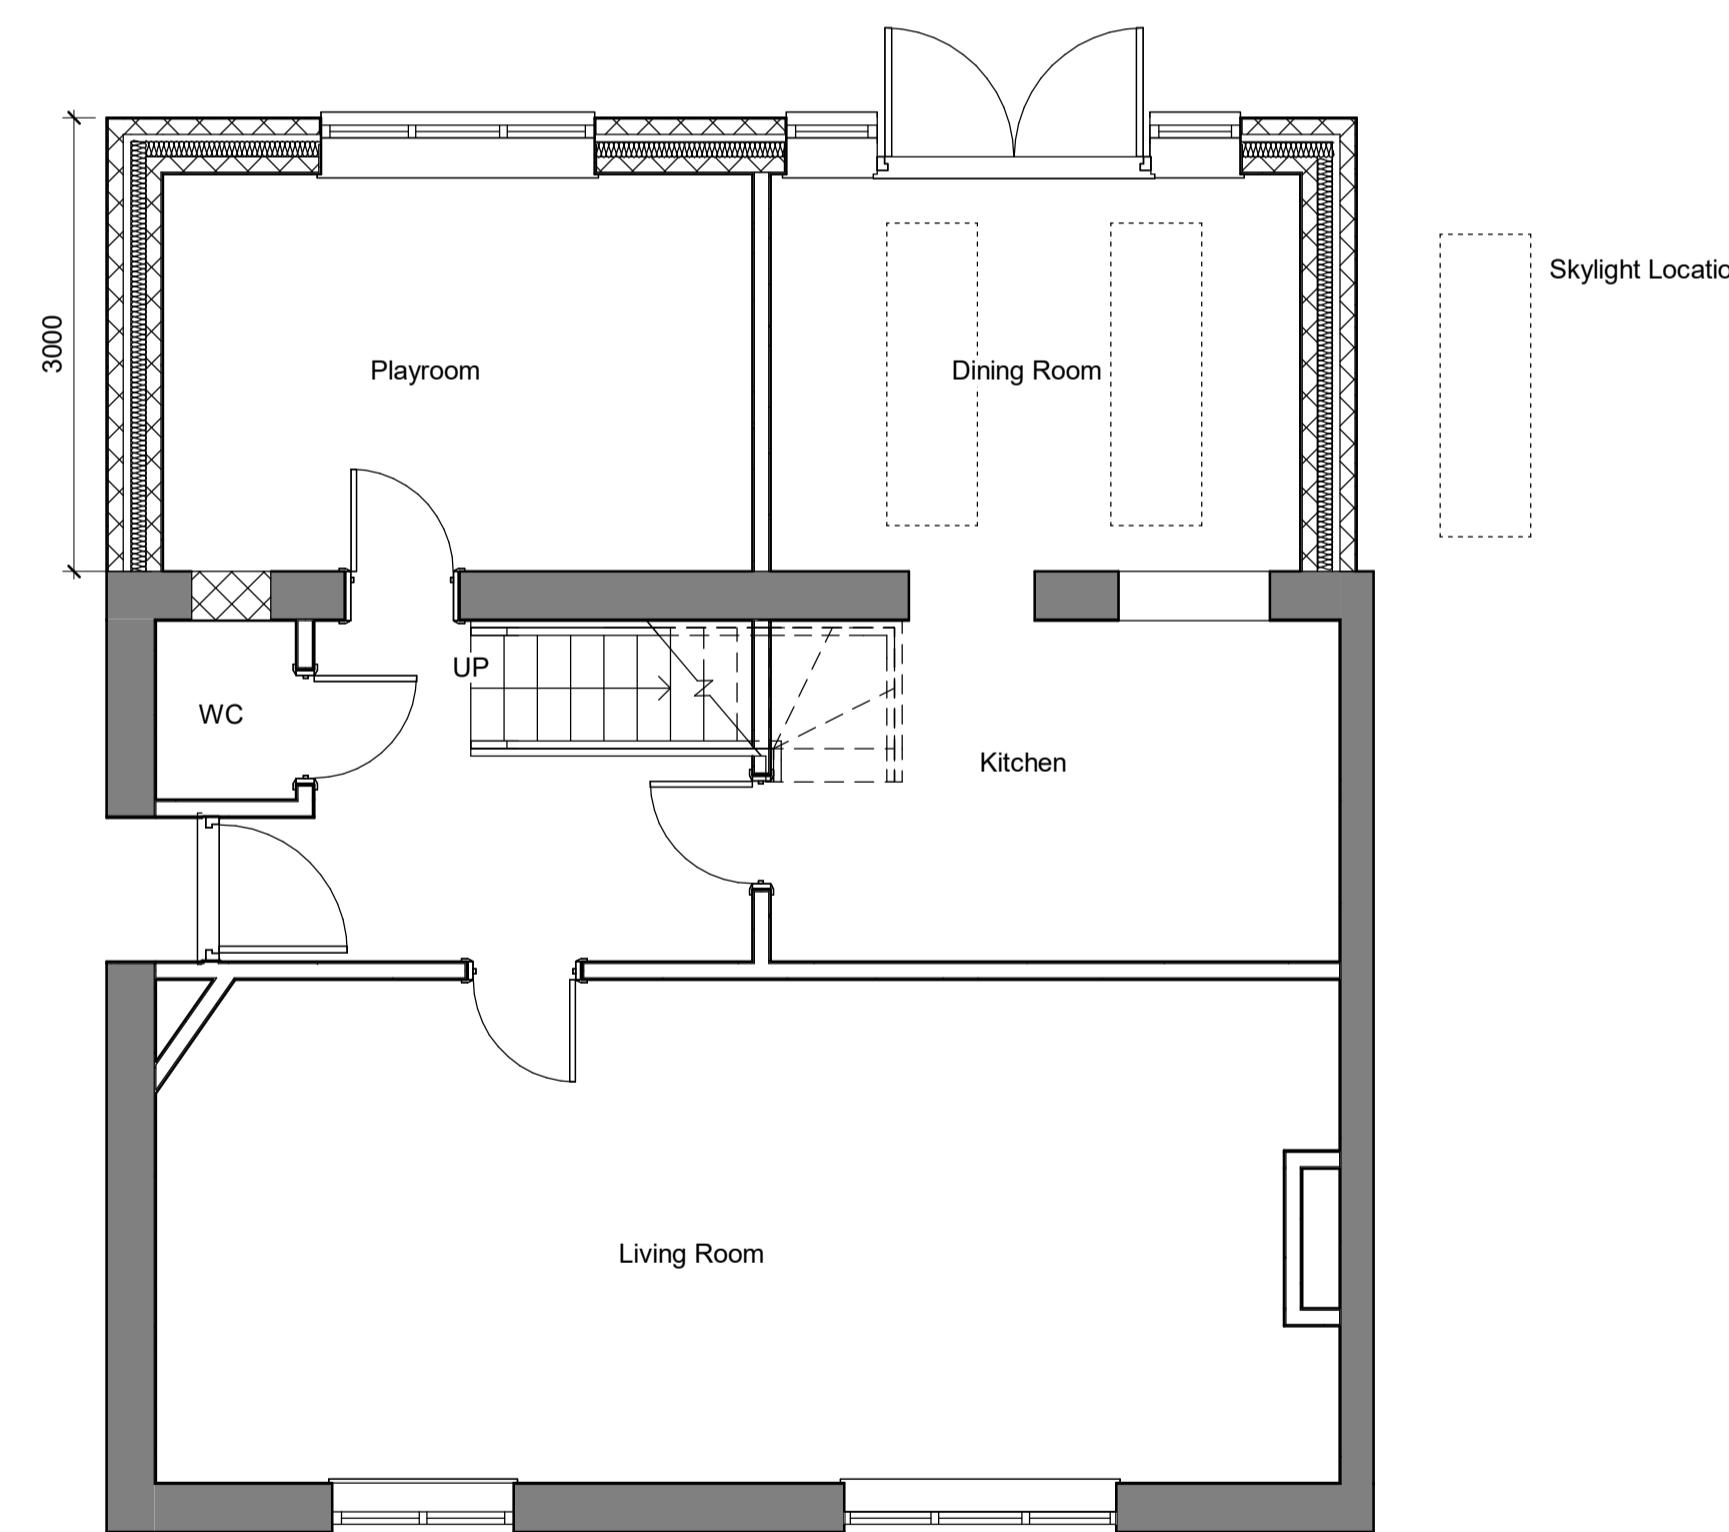

Ground Floor

3D View 2

95 Glebe Ave
UB10 8PF

Proposed B

Project number 587

Date 05.05.23

Drawn by Brian Strong

102

Scale @ A1 As indicated

