


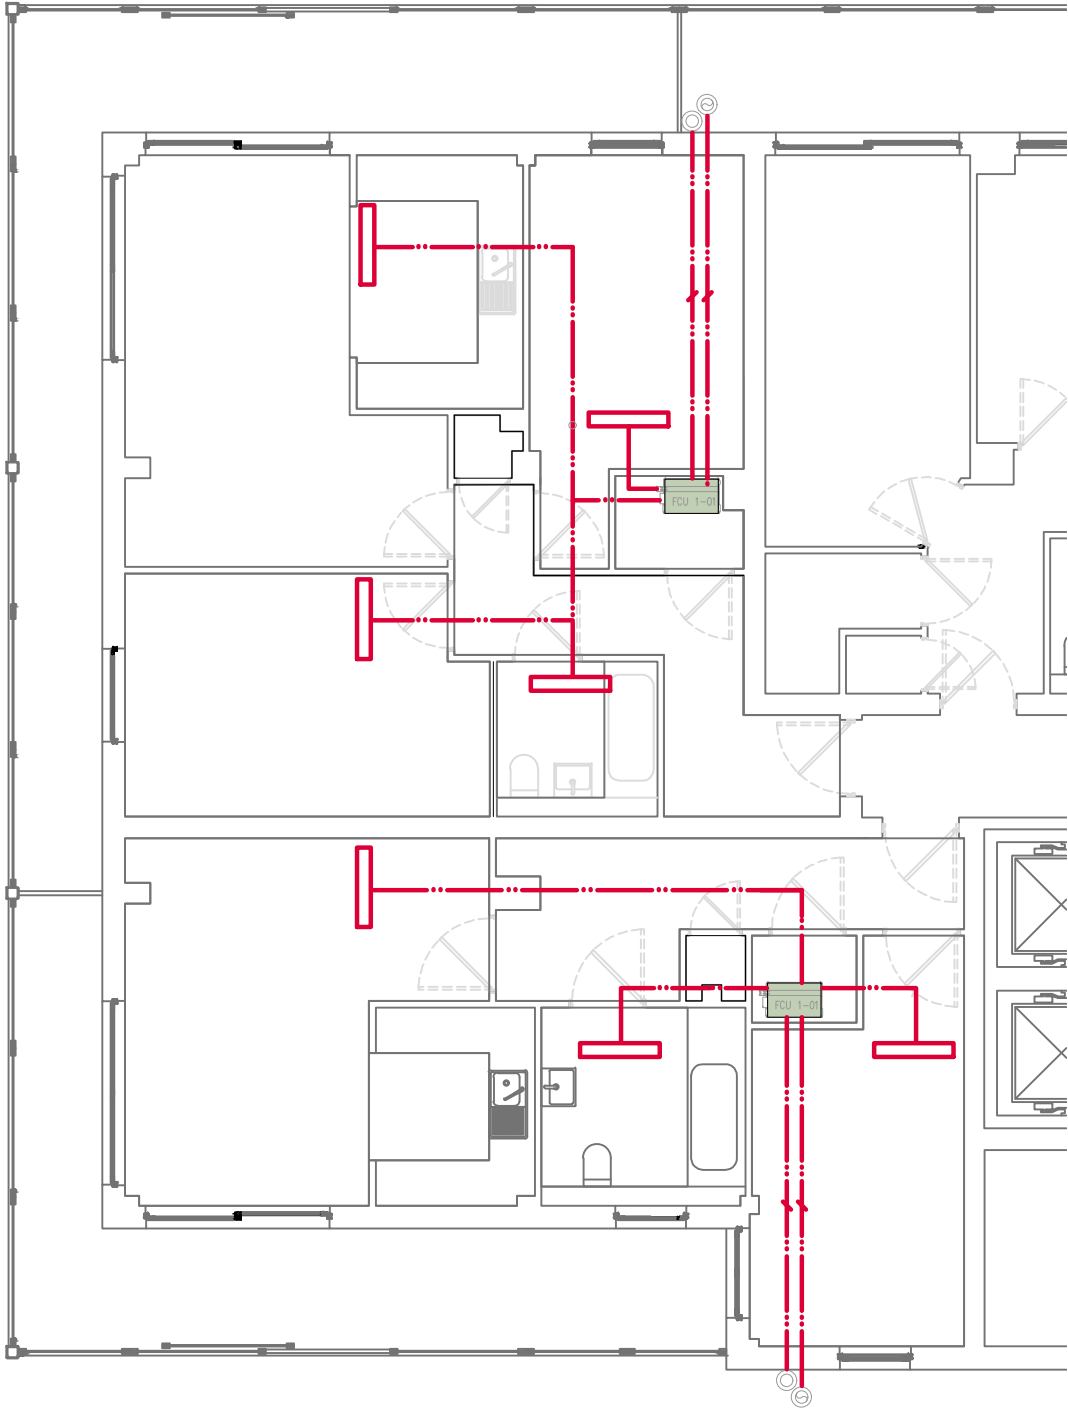

GENERAL NOTES



C1	16/08/2022	ISSUED FOR INFORMATION	LL	--
REV	DATE	DESCRIPTION	DRW BY	CHK BY

PROPOSAL
T11533
MOVIA
1-3 BAKERS ROAD
UB8 1RG

© Think Inside Limited.
All designs are the sole property of Think Inside Ltd. and may not be used, transferred, or disclosed to a third party without their express permission. Electronic copies of this drawing are supplied for convenience only. No dimensions or other information should be inferred from the electronic copy unless specifically shown on the hard copy drawings or specifications. Do not scale from this drawing. Figured dimensions only are to be used 'For Construction' and any scaling of the drawing will be at the Contractor's risk. Contractor to verify all dimensions, levels, and components on-site. Any discrepancies shall be addressed in writing to this office for clarification prior to the commencement of the work, otherwise the Contractor shall bear full responsibility for any associated cost. Any claims for variations or extras shall be submitted to this office for assessment prior to approval of any such variation or extra. This drawing is to be read on conjunction with all other contract documentation.

**PROPOSED
PLAN**

LEVEL
01



www.think-inside.com
info@think-inside.com

DRAWING NO. AP-90	REVISION A1	SCALE 1:100 @ A3
-----------------------------	-----------------------	----------------------------