

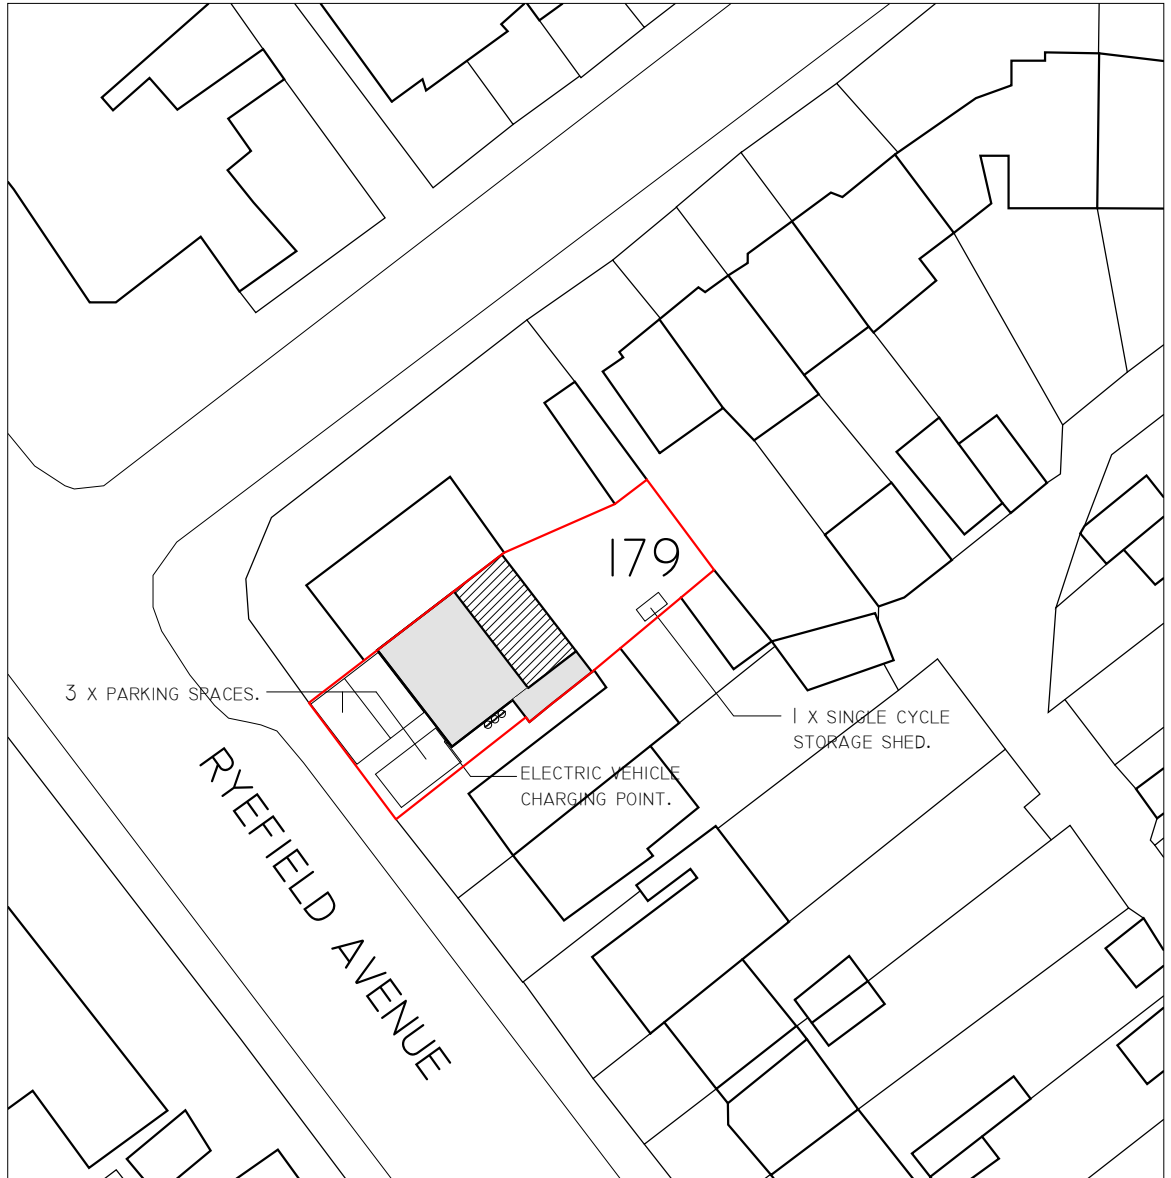


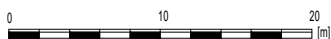

NOTE:
3 x PARKING SPACES ARE 5 METRES LONG BY
2.8 METRES WIDE.

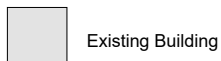


TITLE: Change of Use From Dwellinghouse (C3) to Residential
Care Home (C2)

PROJECT: Parking provision and cycle parking plan

CLIENT: Beacon Residential Homes Ltd

PLACE: 179 Ryefield Ave,
Uxbridge,
UB10 9DB

Alex D
Architects Ltd
CHARTERED ARCHITECTS
Bassetsbury Barn, Bassetsbury Lane,
High Wycombe, Bucks HP11 1QX
M 07447659327 T 01494511421
alex@alexndarchitects.co.uk
www.alexndarchitects.co.uk

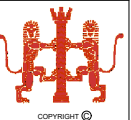


SCALE: 1:500 @A4

DATE: December 2023

DRAWING No:

05A

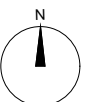

Our Ref: (AS 05)

NOTES:

These drawings are subject to copyright law under the "Copyright, Designs & Patents Act 1988"
It is an infringement of copyright for another person to copy the work, distribute copies, lend or rent copyrighted work to another, or to adapt this work to create something else without the author's permission