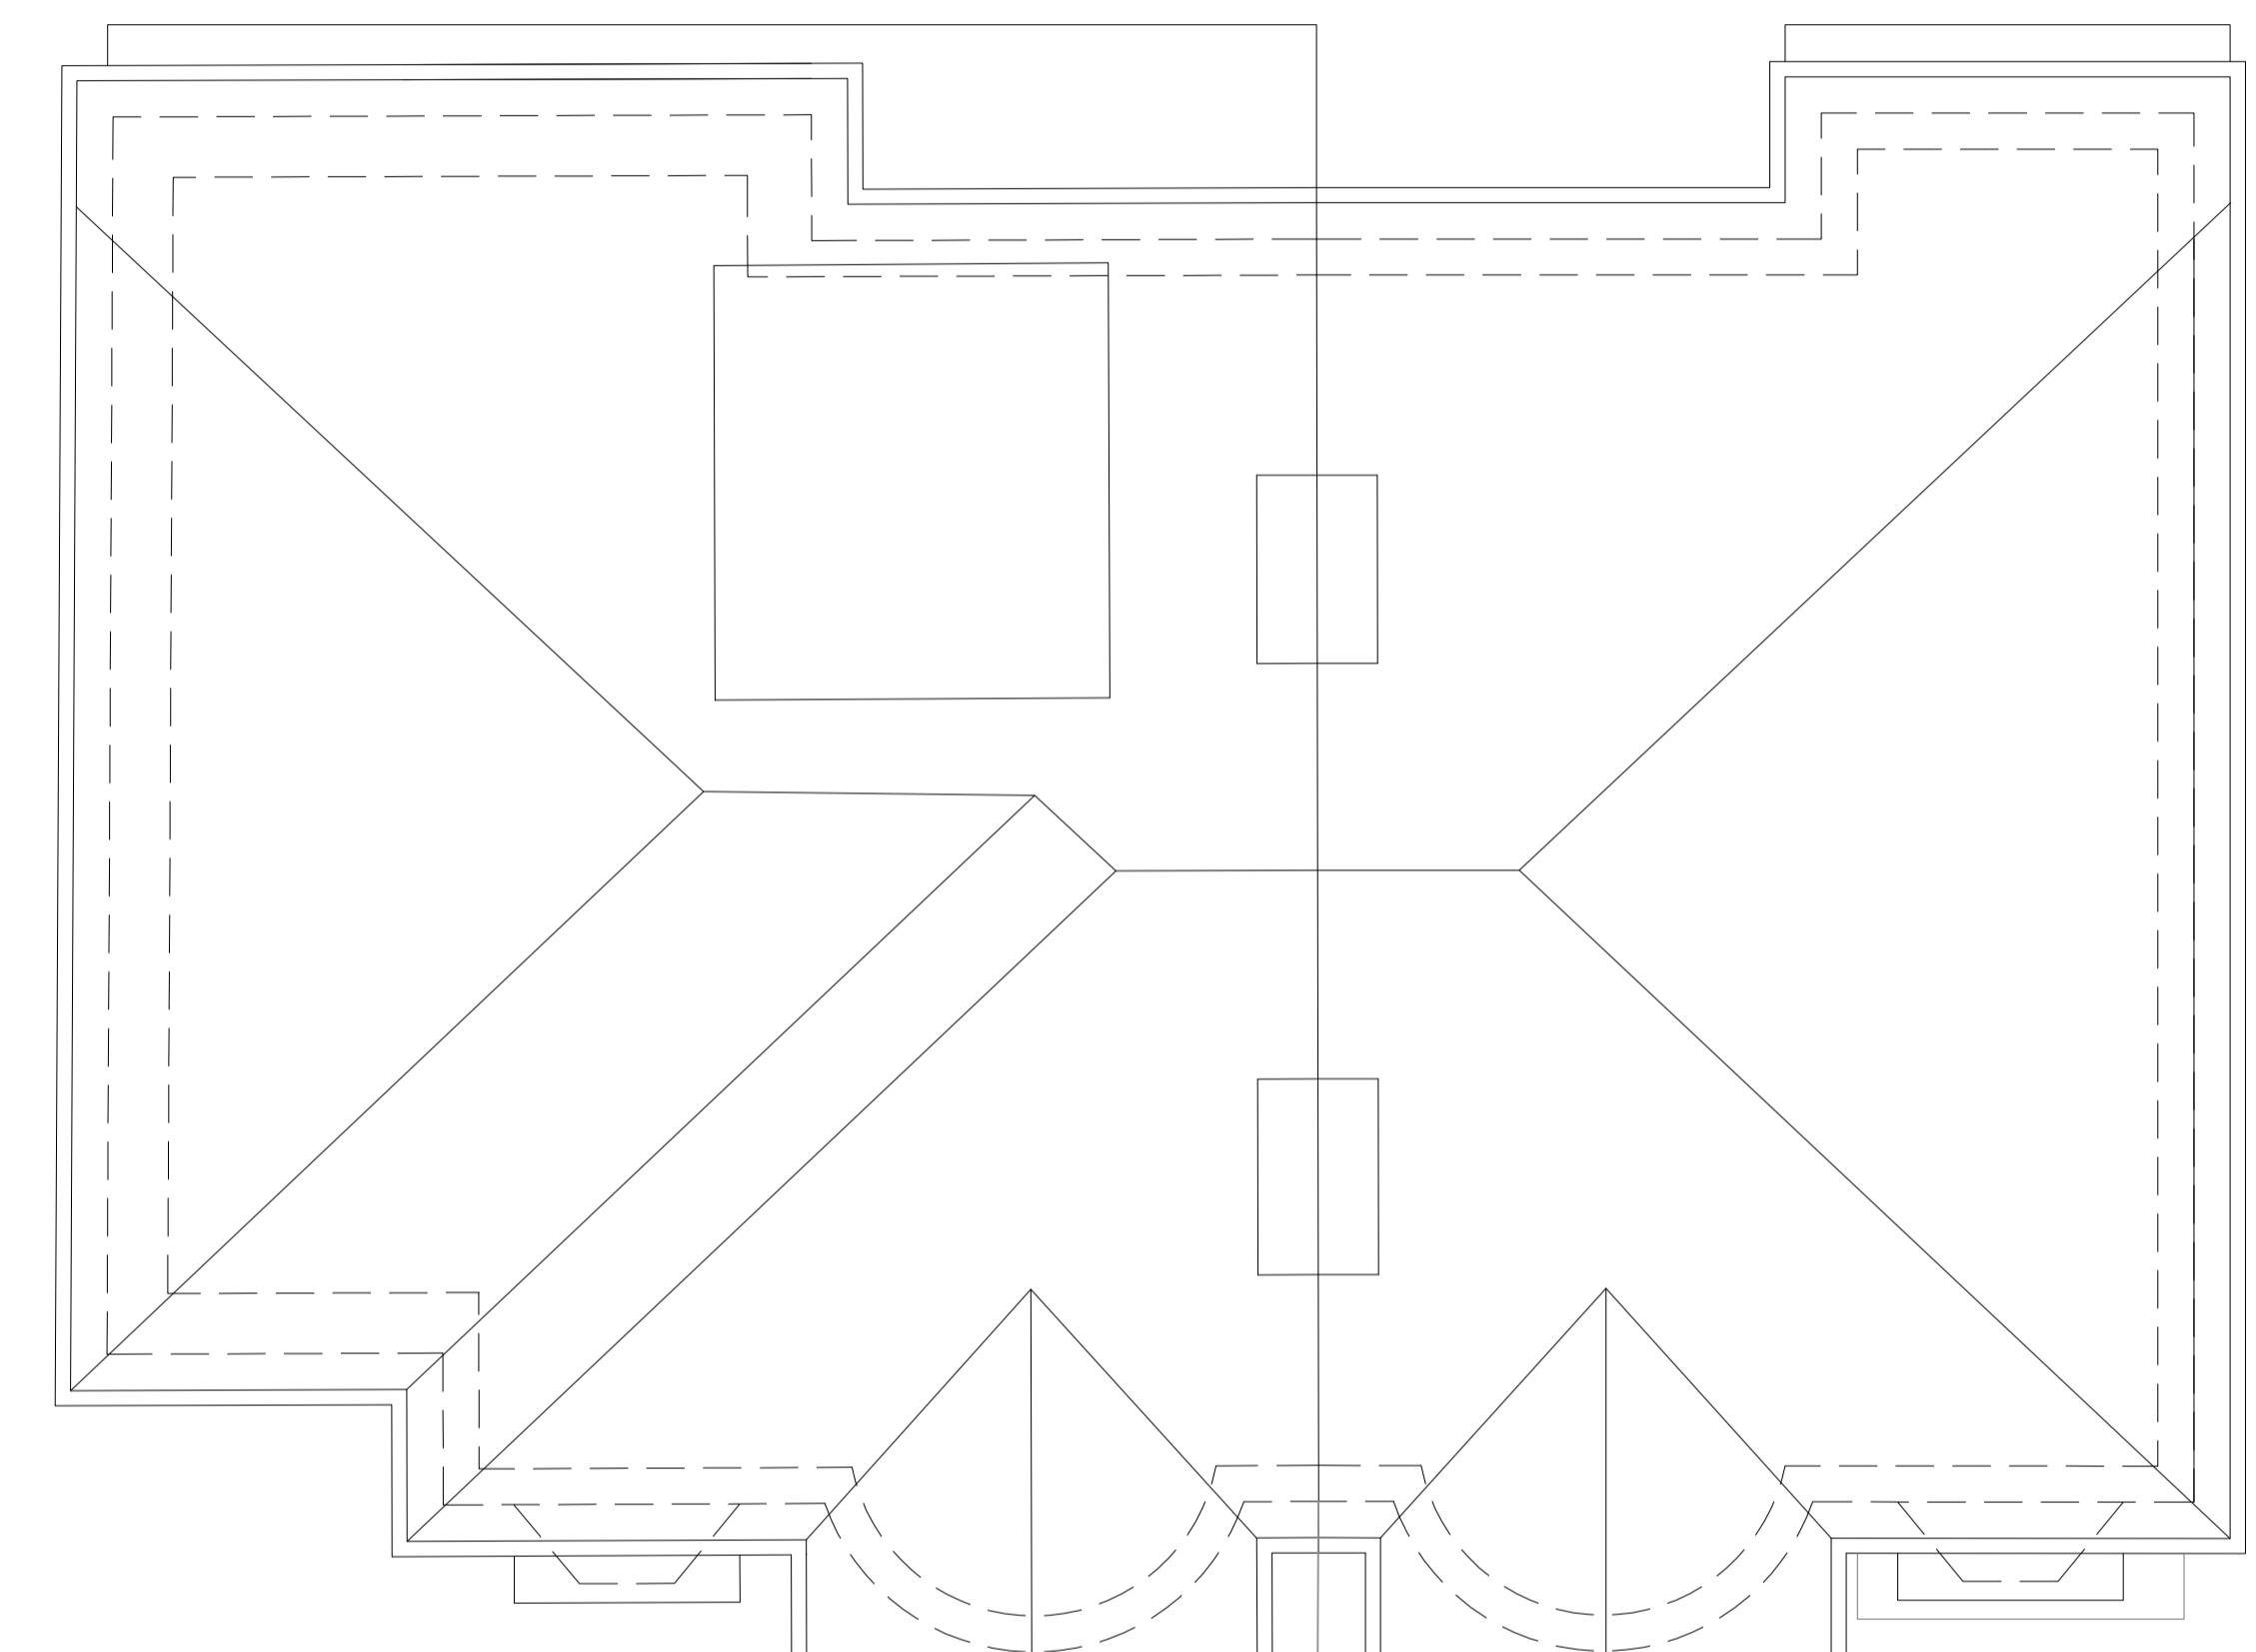


C


 01 ROOF
 SCALE: 1:50 @ A1

0 1 2 3 4 5 6 7 8 9 10m