


roof extension above existing
roof black timber clad with
single ply membrane or felt
flat roof

two storey side extension
blockwork and render clad to
match existing
roof tile clad to match existing

single storey rear extension
blockwork and black timber clad
roof clad to match existing

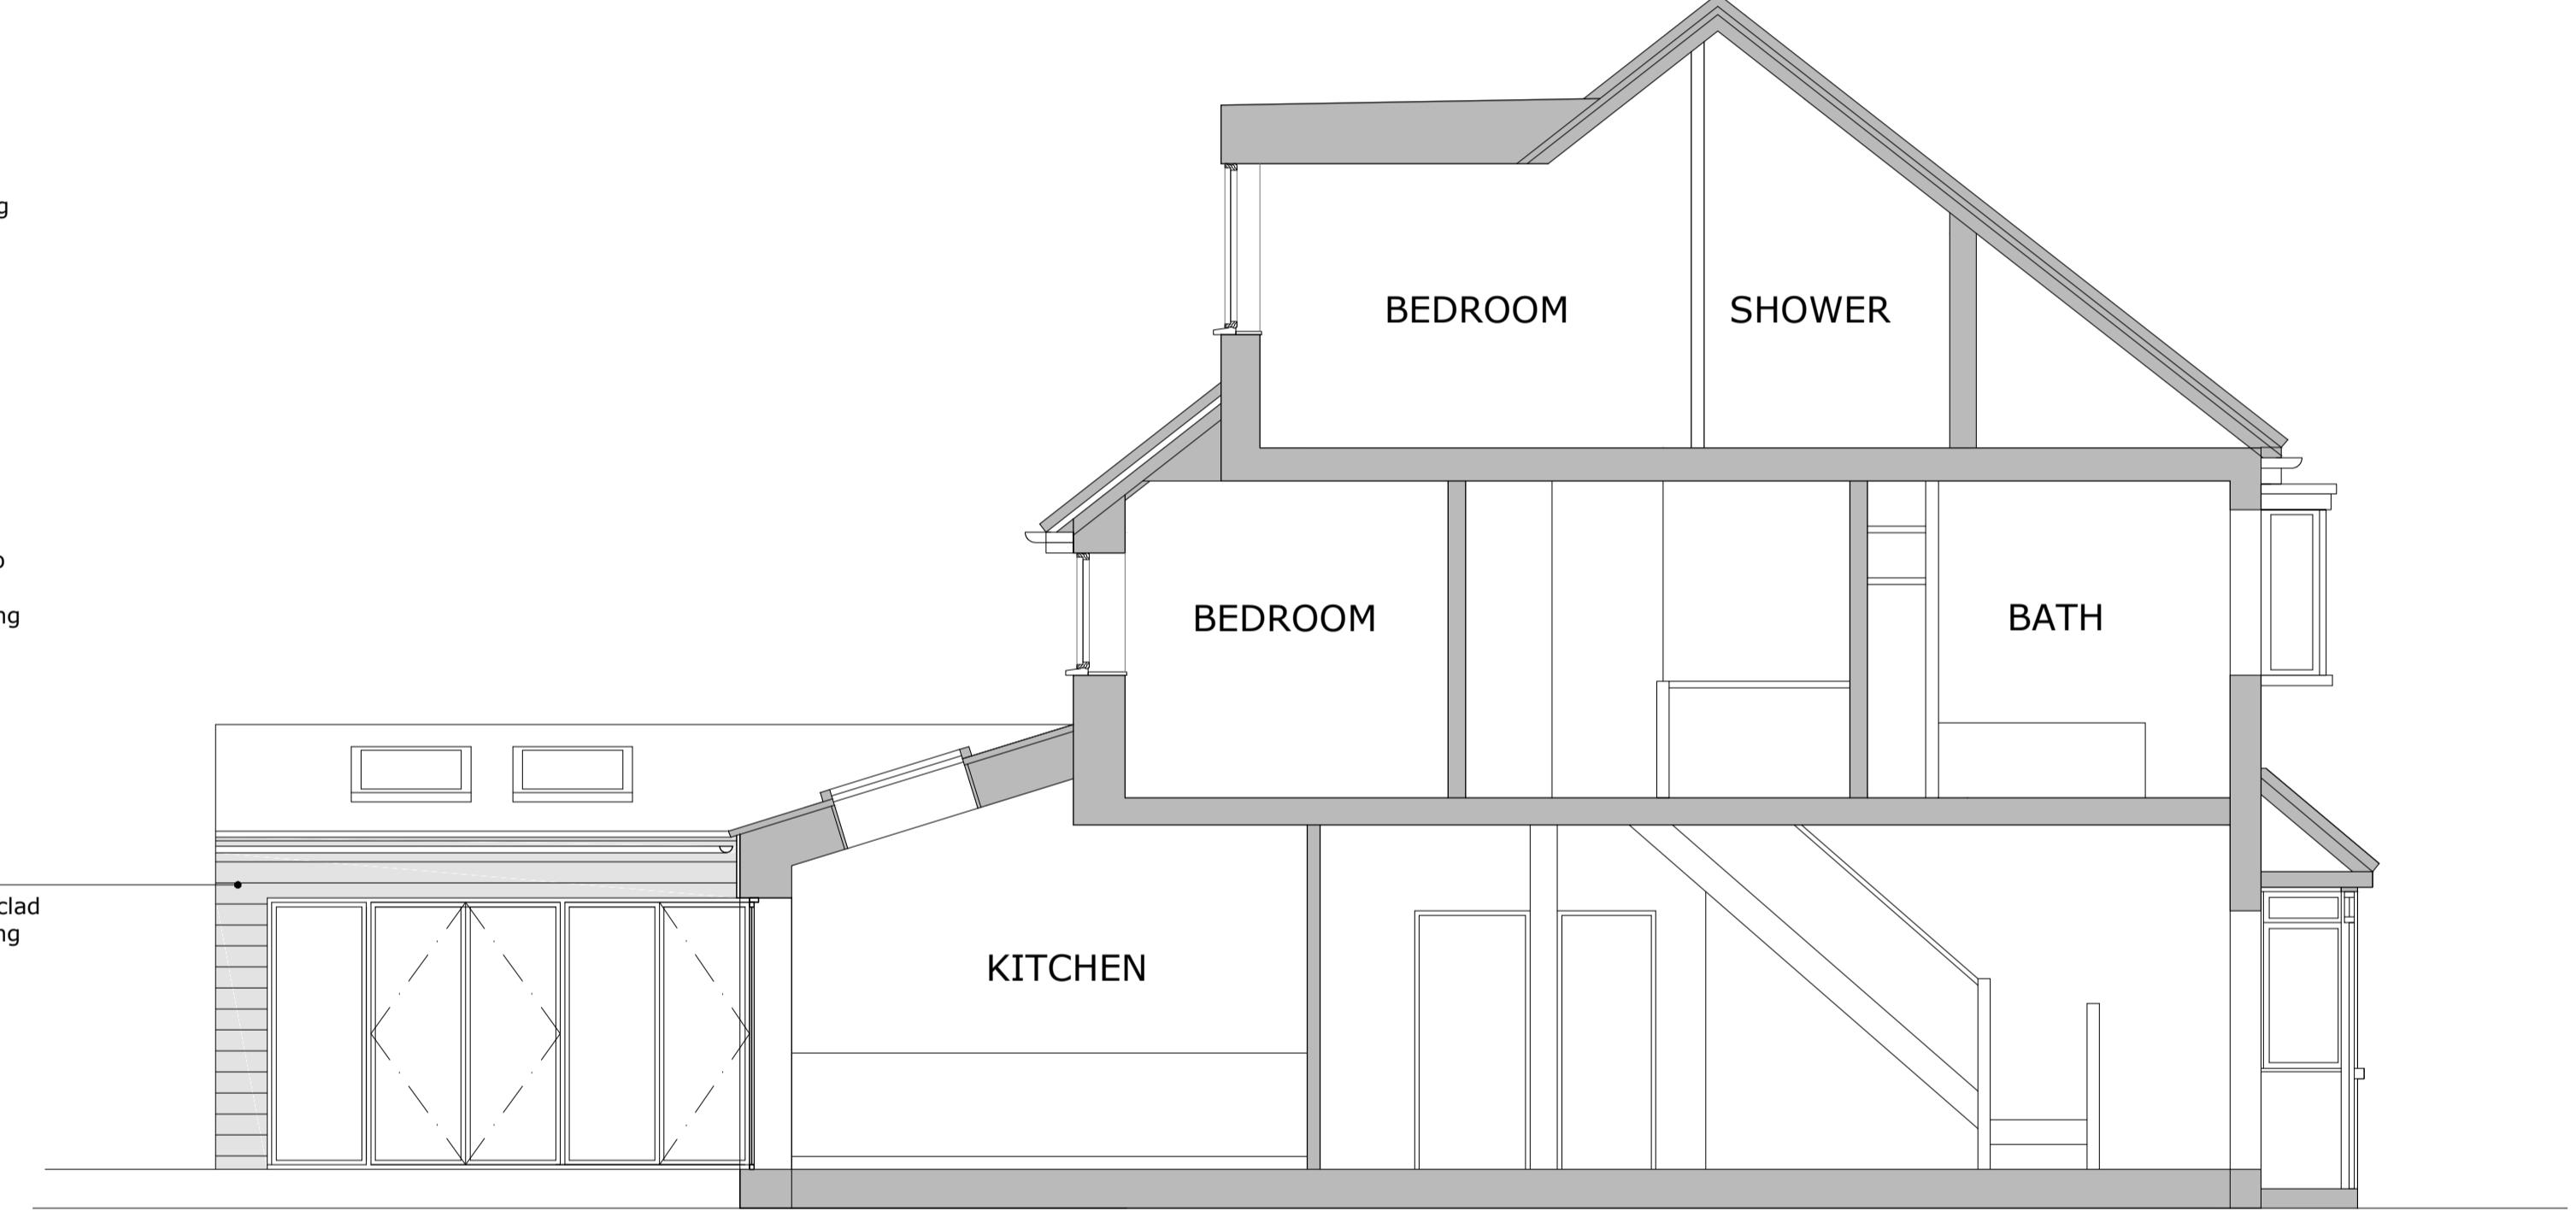

roof extension above existing
roof black timber clad with
single ply membrane or felt
flat roof

0 1 2 3 4 5 6 7 8 9 10m