


01 SECTION A-A

SCALE: 1:50 @ A1

roof extension above existing
roof red tile clad with single
ply membrane or felt flat roof

two storey side extension
blockwork and render clad to
match existing
roof tile clad to match existing

single storey rear extension
blockwork and black timber clad
roof clad to match existing

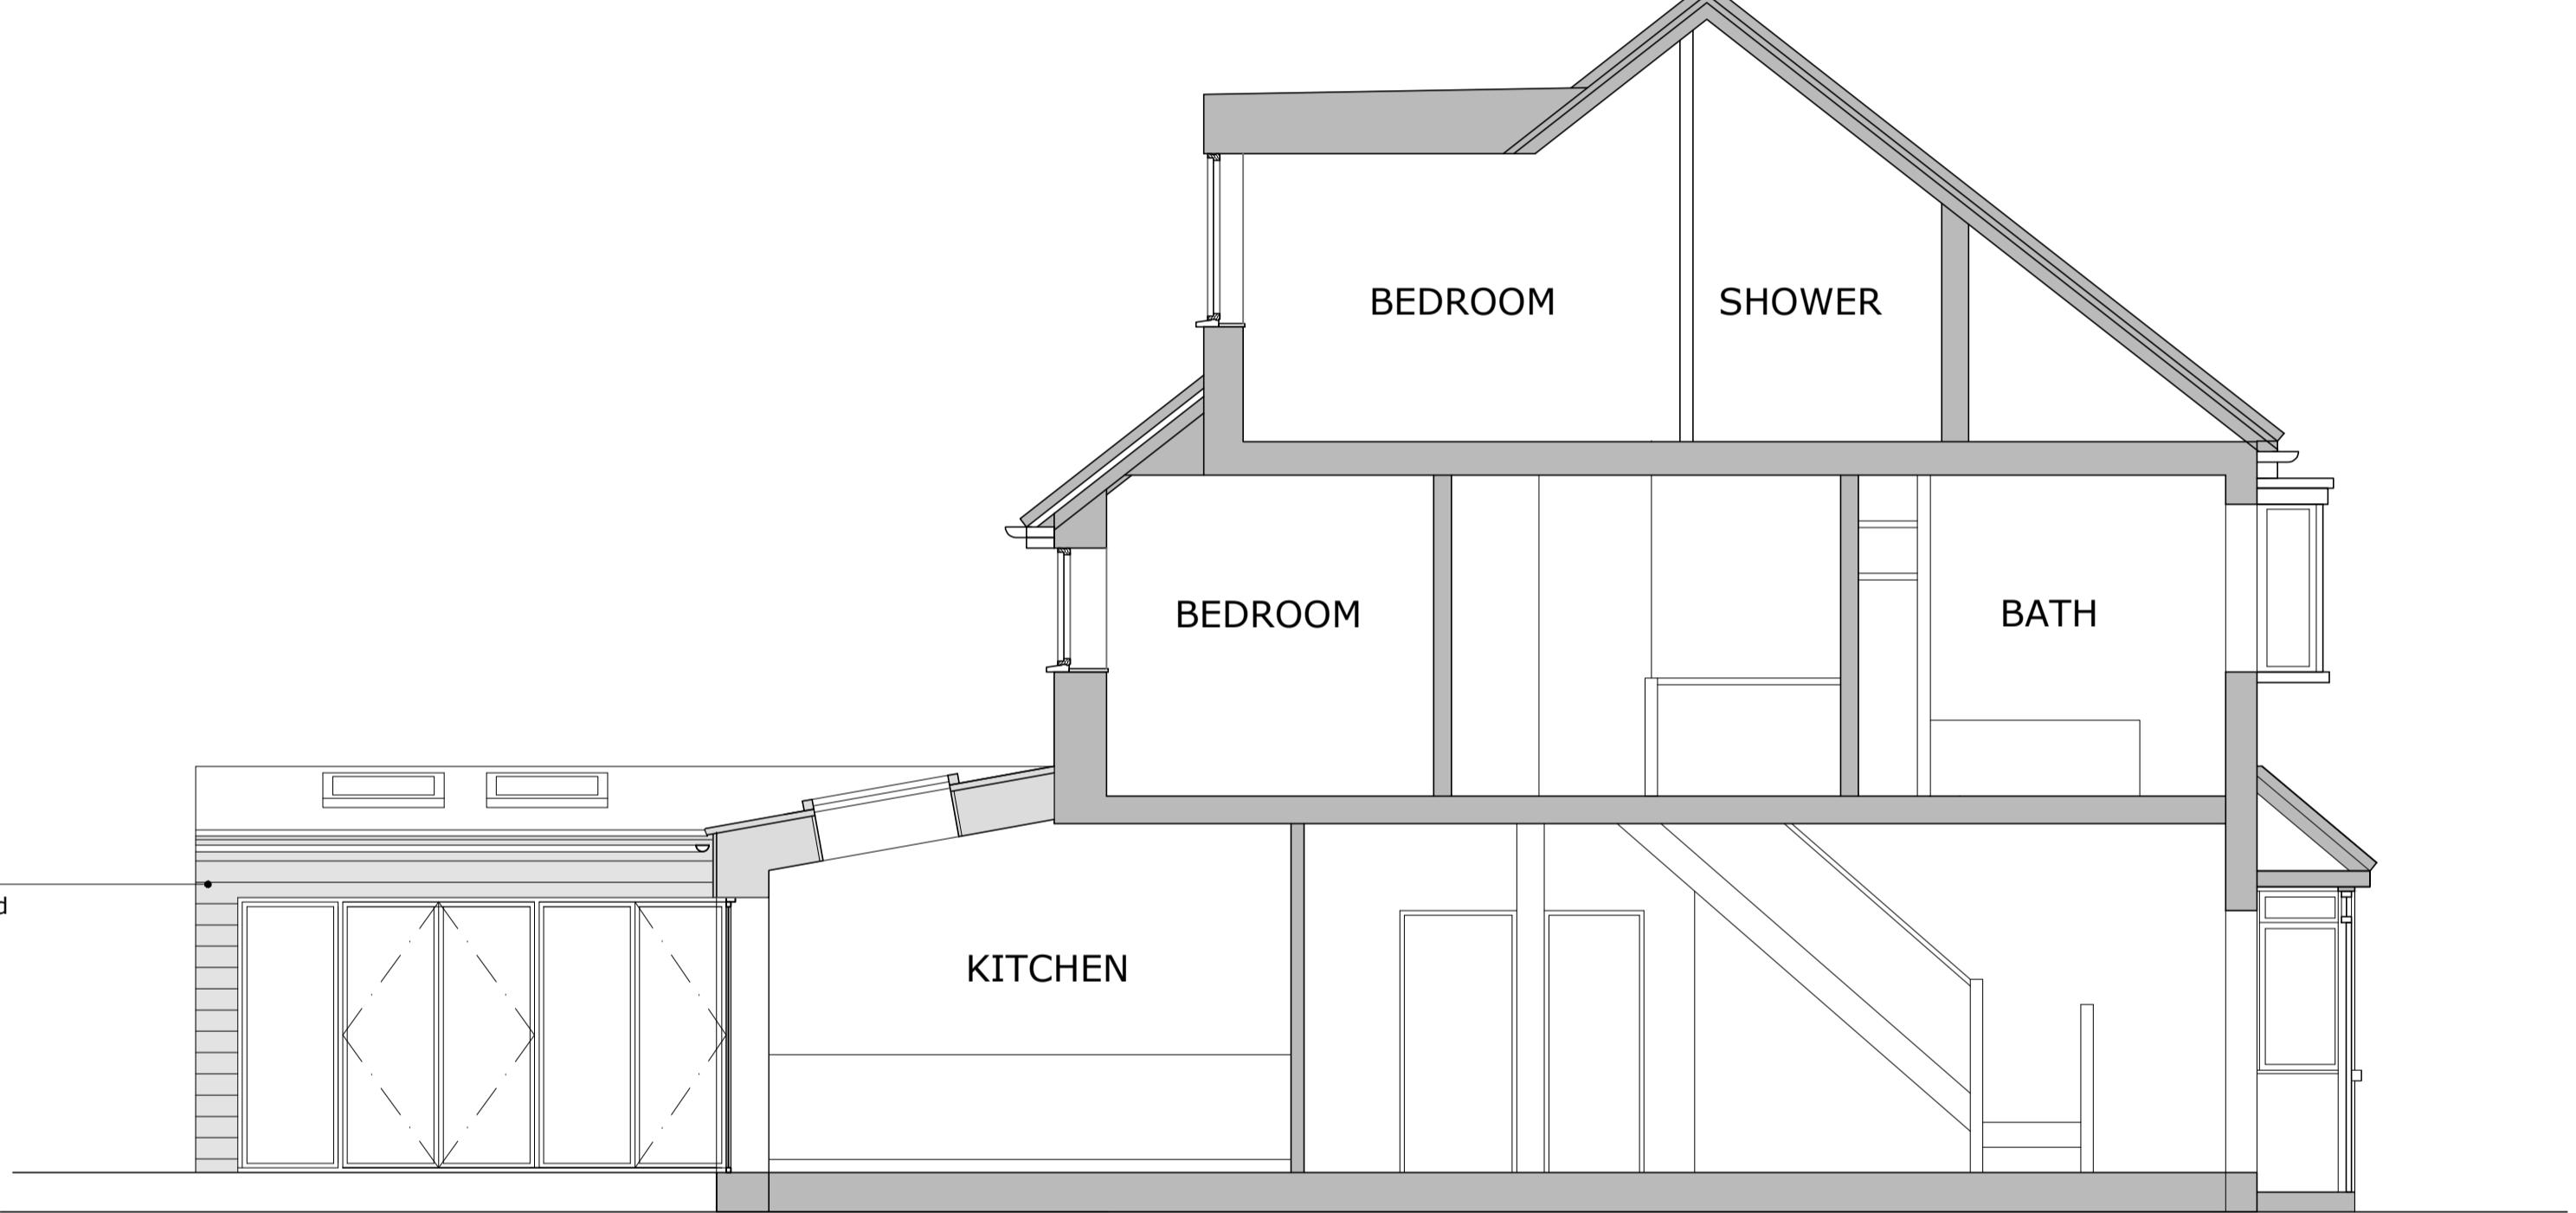

02 SECTION B-B

SCALE: 1:50 @ A1

0 1 2 3 4 5 6 7 8 9 10m

project
2 ROUNDWOOD CLOSE
RUISLIP HA4 7PD
drawing
PROPOSED SECTIONS

drawn dps	checked dps	date 24 03 25
scale 1:50	sheet A1	(1:100 @ A3)
project number 24-114	drawing number P16	rev P2