




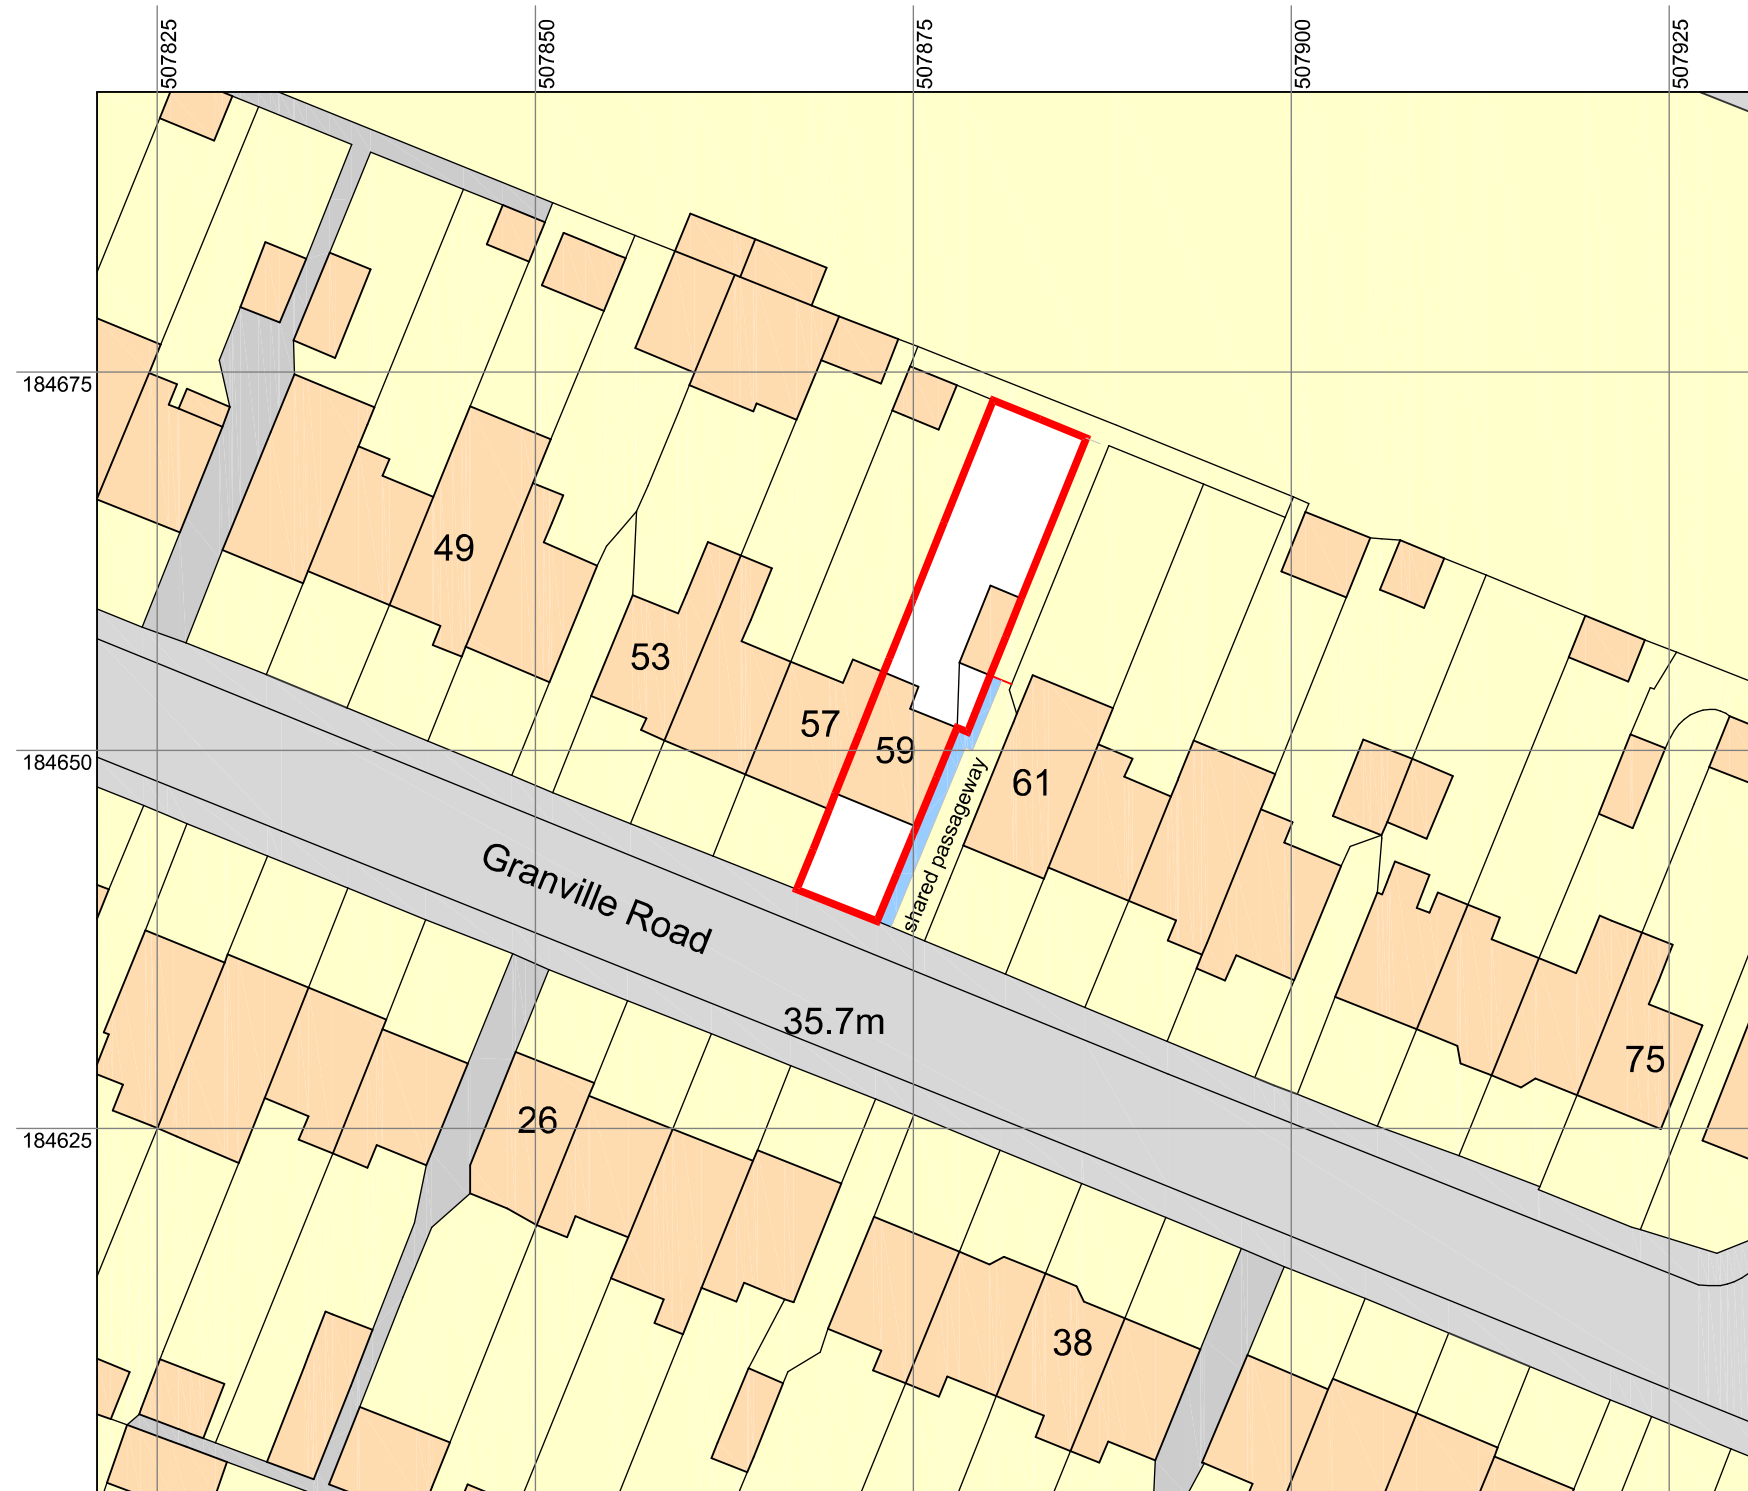

Ordnance Survey, (c) Crown Copyright 2025. All rights reserved. Licence number 100022432

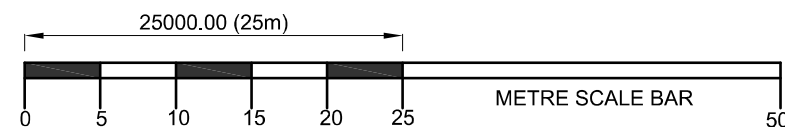

SITE BLOCK PLAN (1:500)

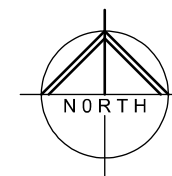

David K Donohoe
Architectural Design Services

Email: dkdonohoe@yahoo.com
Mobile: 07841 595405

LOCATION:
59 Granville Road
Hillingdon
Uxbridge
Middlesex
UB10 9AE

TITLE:

Site Block Plan
as Existing

SCALE: 1:500 @ A3 sheet	DATE: 25 Aug 2025
----------------------------	----------------------

Drawing No:	02
-------------	----