



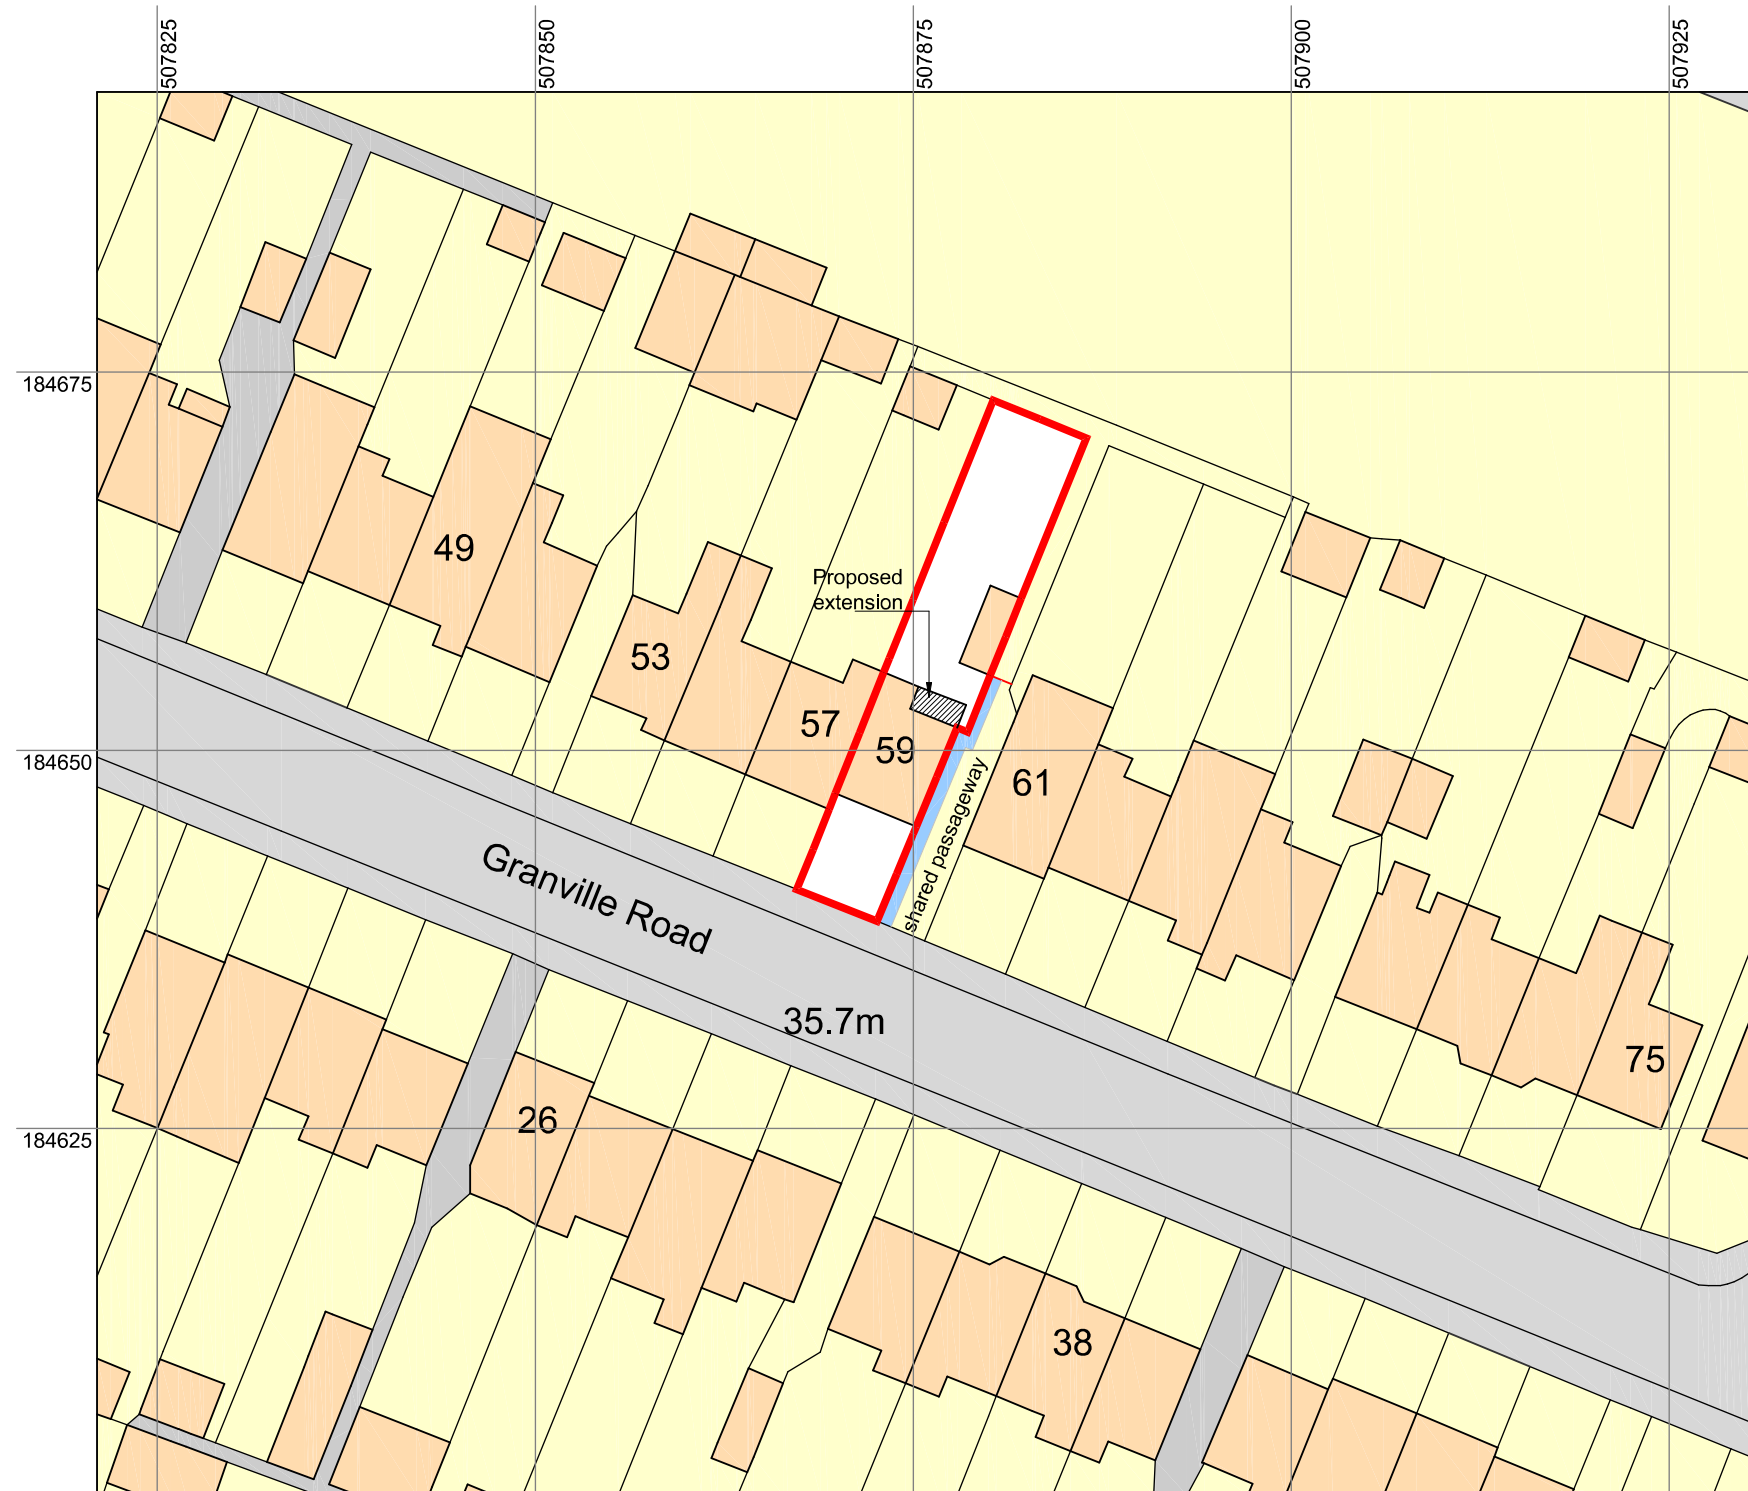

Ordnance Survey, (c) Crown Copyright 2025. All rights reserved. Licence number 100022432

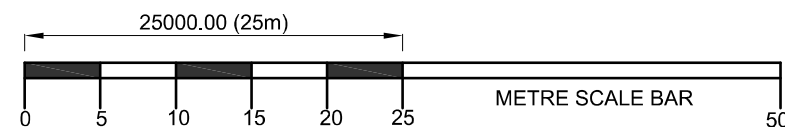

SITE BLOCK PLAN (1:500)

**David K Donohoe**  
**Architectural Design Services**

Email: dkdonohoe@yahoo.com  
Mobile: 07841 595405

LOCATION:  
59 Granville Road  
Hillingdon  
Uxbridge  
Middlesex  
UB10 9AE

TITLE:  
Site Block Plan  
as Proposed

SCALE: 1:500 @ A3 sheet  
DATE: 25 Aug 2025

Drawing No: 05