
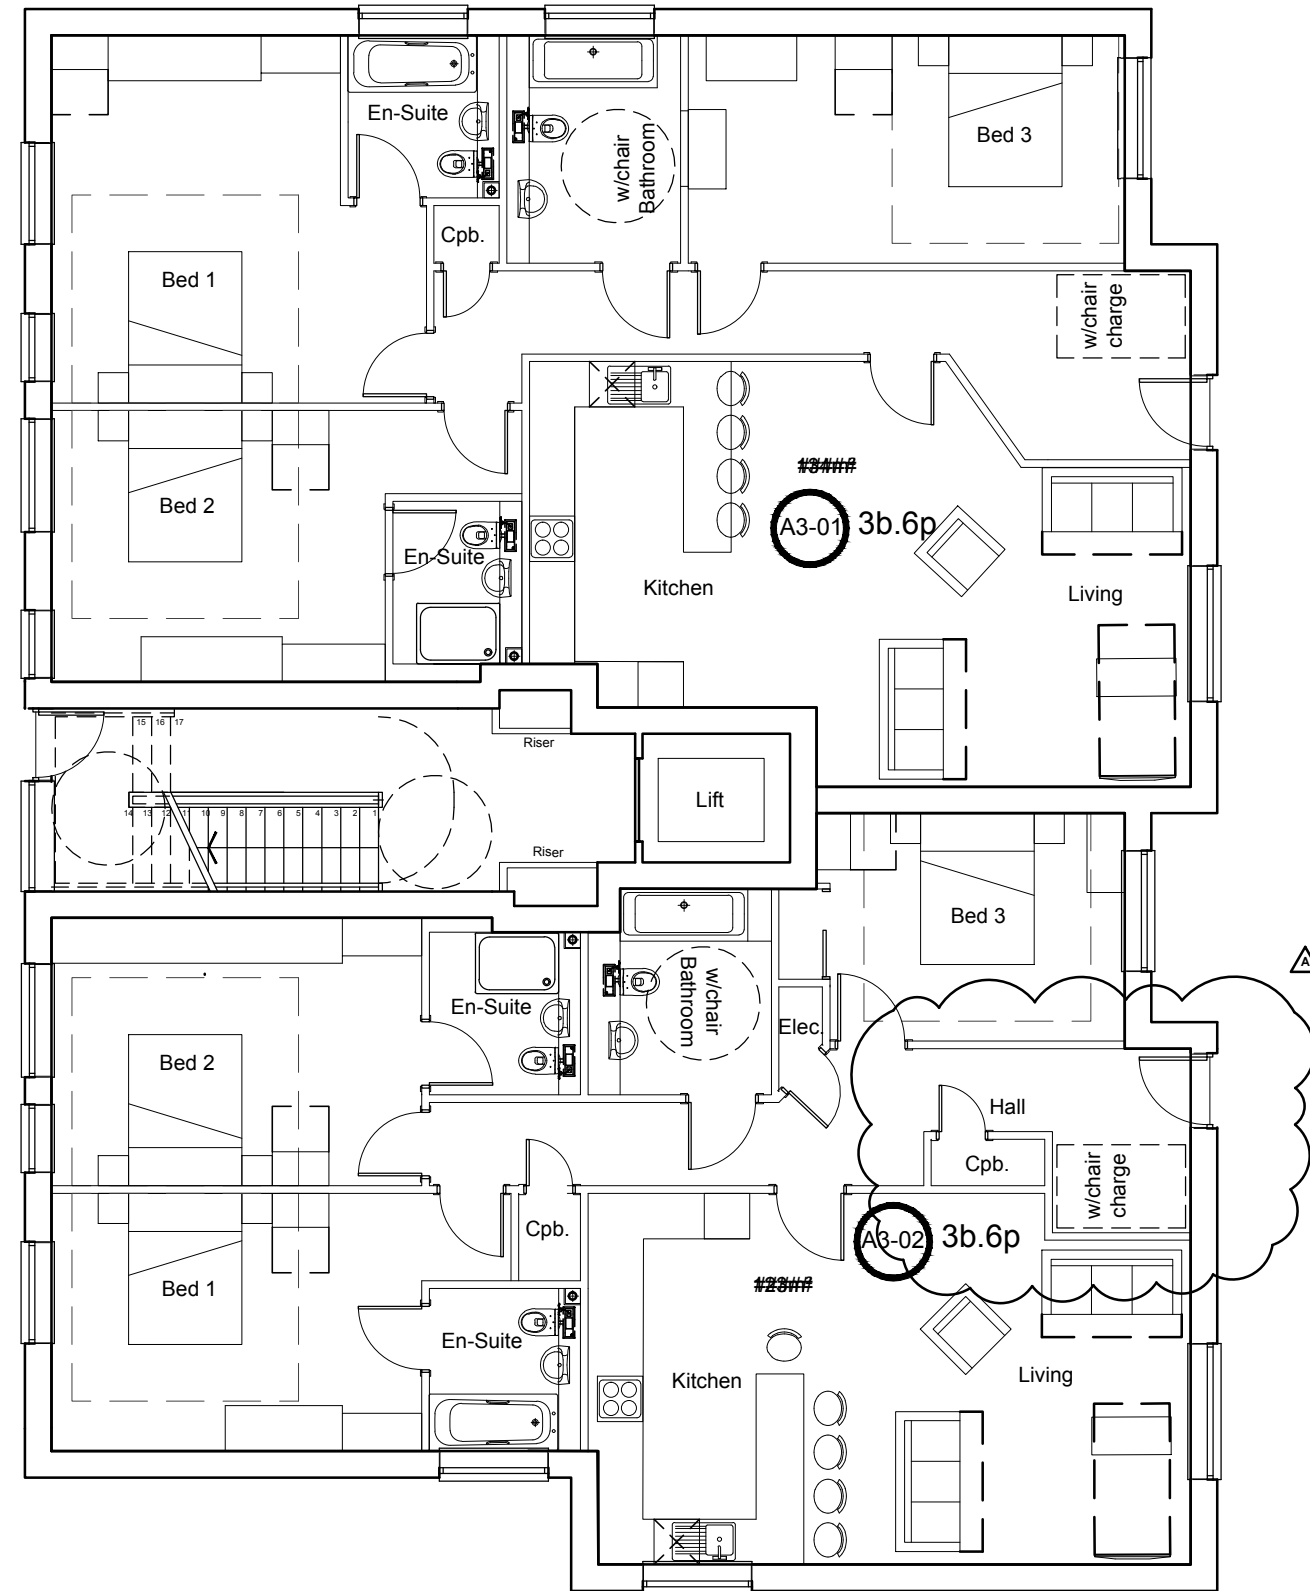


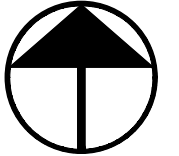

Rev. B- Entrance door to flat A3-02 relocated- 2018.09.03

0 1 2 4 6m
1:100